


GENERAL NOTES & COPYRIGHT NOTICE

This drawing is to be read in conjunction with all other relevant drawings, specifications and employers requirements documentation. Do not scale off this drawing. Use figured dimensions only. All levels and dimensions to be checked on site. All levels / dimensional discrepancies are to be brought to the immediate attention of c2.concepts Ltd.

Responsibility cannot be accepted for alteration and / or deviation from this design without acknowledgment of c2.concepts Ltd. and the contractor must verify that the works can be executed as drawn and specified, before works are commenced. All workmanship and materials to be the best of their respective kind and at least equivalent to the appropriate British Standard Code of Practice.

Copyright reserved: This drawing may only be used for the client and location specified in the title block. All drawings and specifications related to this project are copyright of c2.concepts Ltd and may not in whole or part, be copied, distributed, reproduced or disclosed to any other third party without written consent from c2.concepts Ltd. All parts of the drawings and documents referred to within this notice are covered by the Copyright, Designs and Patents Act 1988.

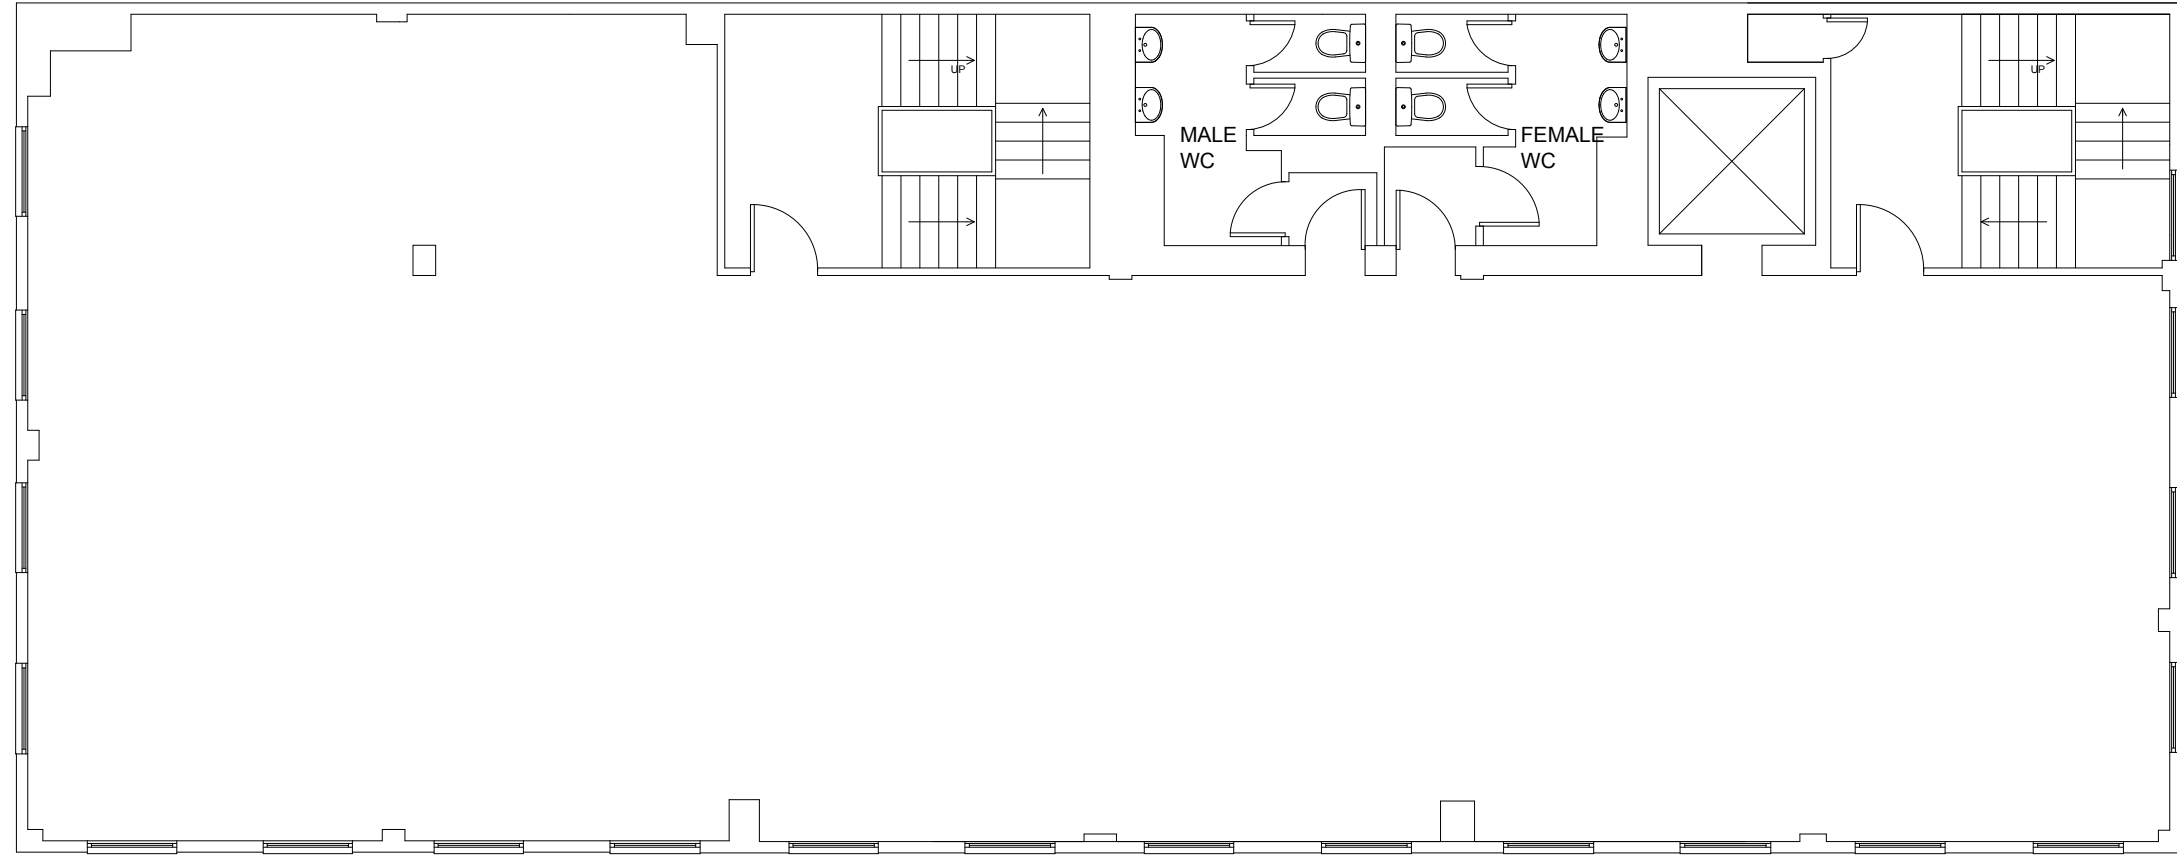

AREA
- 242 SQM / 2,605 SQ FT

4TH FLOOR PLAN
Scale 1:50 @ A1

Revisions:	
-------------------	--

Status	FOR INFORMATION
---------------	------------------------

c2
c2concepts
Concepts, creative.
www.c2concepts.co.uk

• Glasgow: 0141 221 8229
Queens House, 29 St Vincent Place
Glasgow, G1 2BT
London: 0203 011 1984
Henry Wood House, 2 Riding House St
London, W1W 7FA

Project	120 West Regent Street Glasgow		
Client			
Title	4th Floor Plan		
Drawn	Checked	Date	
PA	JC	18.08.22	
Scale	Project no.	Drawing no.	Rev.
1:50 @ A1	c2:935	SK-AL(-)4-01	-