


1 Existing Upper Basement Floor Plan
02100
1 : 200

 

© COPYRIGHT
The copyright in this drawing is vested in Sheppard Robson and no license or assignment of any kind has been, or is, granted to any third party whether by provision of copies or originals or otherwise unless agreed in writing.

DO NOT SCALE FROM THIS DRAWING
The contractor shall check and verify all dimensions on site and report any discrepancies in writing to Sheppard Robson before proceeding work.

FOR ELECTRONIC DATA ISSUE
Electronic Data / drawings are issued as "read only" and should not be interrogated for measurement. All dimensions and levels should read, only from those values stated in text on the drawing.


REV. DATE AMENDMENT KEYPLAN CLIENT

STATUS PURPOSE FOR ISSUE


SHEPPARD ROBSON

77 Parkway Camden Town London NW1 7PU
T: +44 (0)20 7504 1700 E: enquiries@sheppardrobson.com
SCALE@A1 DATE ORIGINATOR CHECKED AUTHORISED
1 : 200 Author Checker Approver
PROJECT
123 St Vincent Street
Upper Basement Floor Plan

SR NO. XXXX
DRAWING NO. XXXX - SRA - 00 - DR - A - 02100
REV.

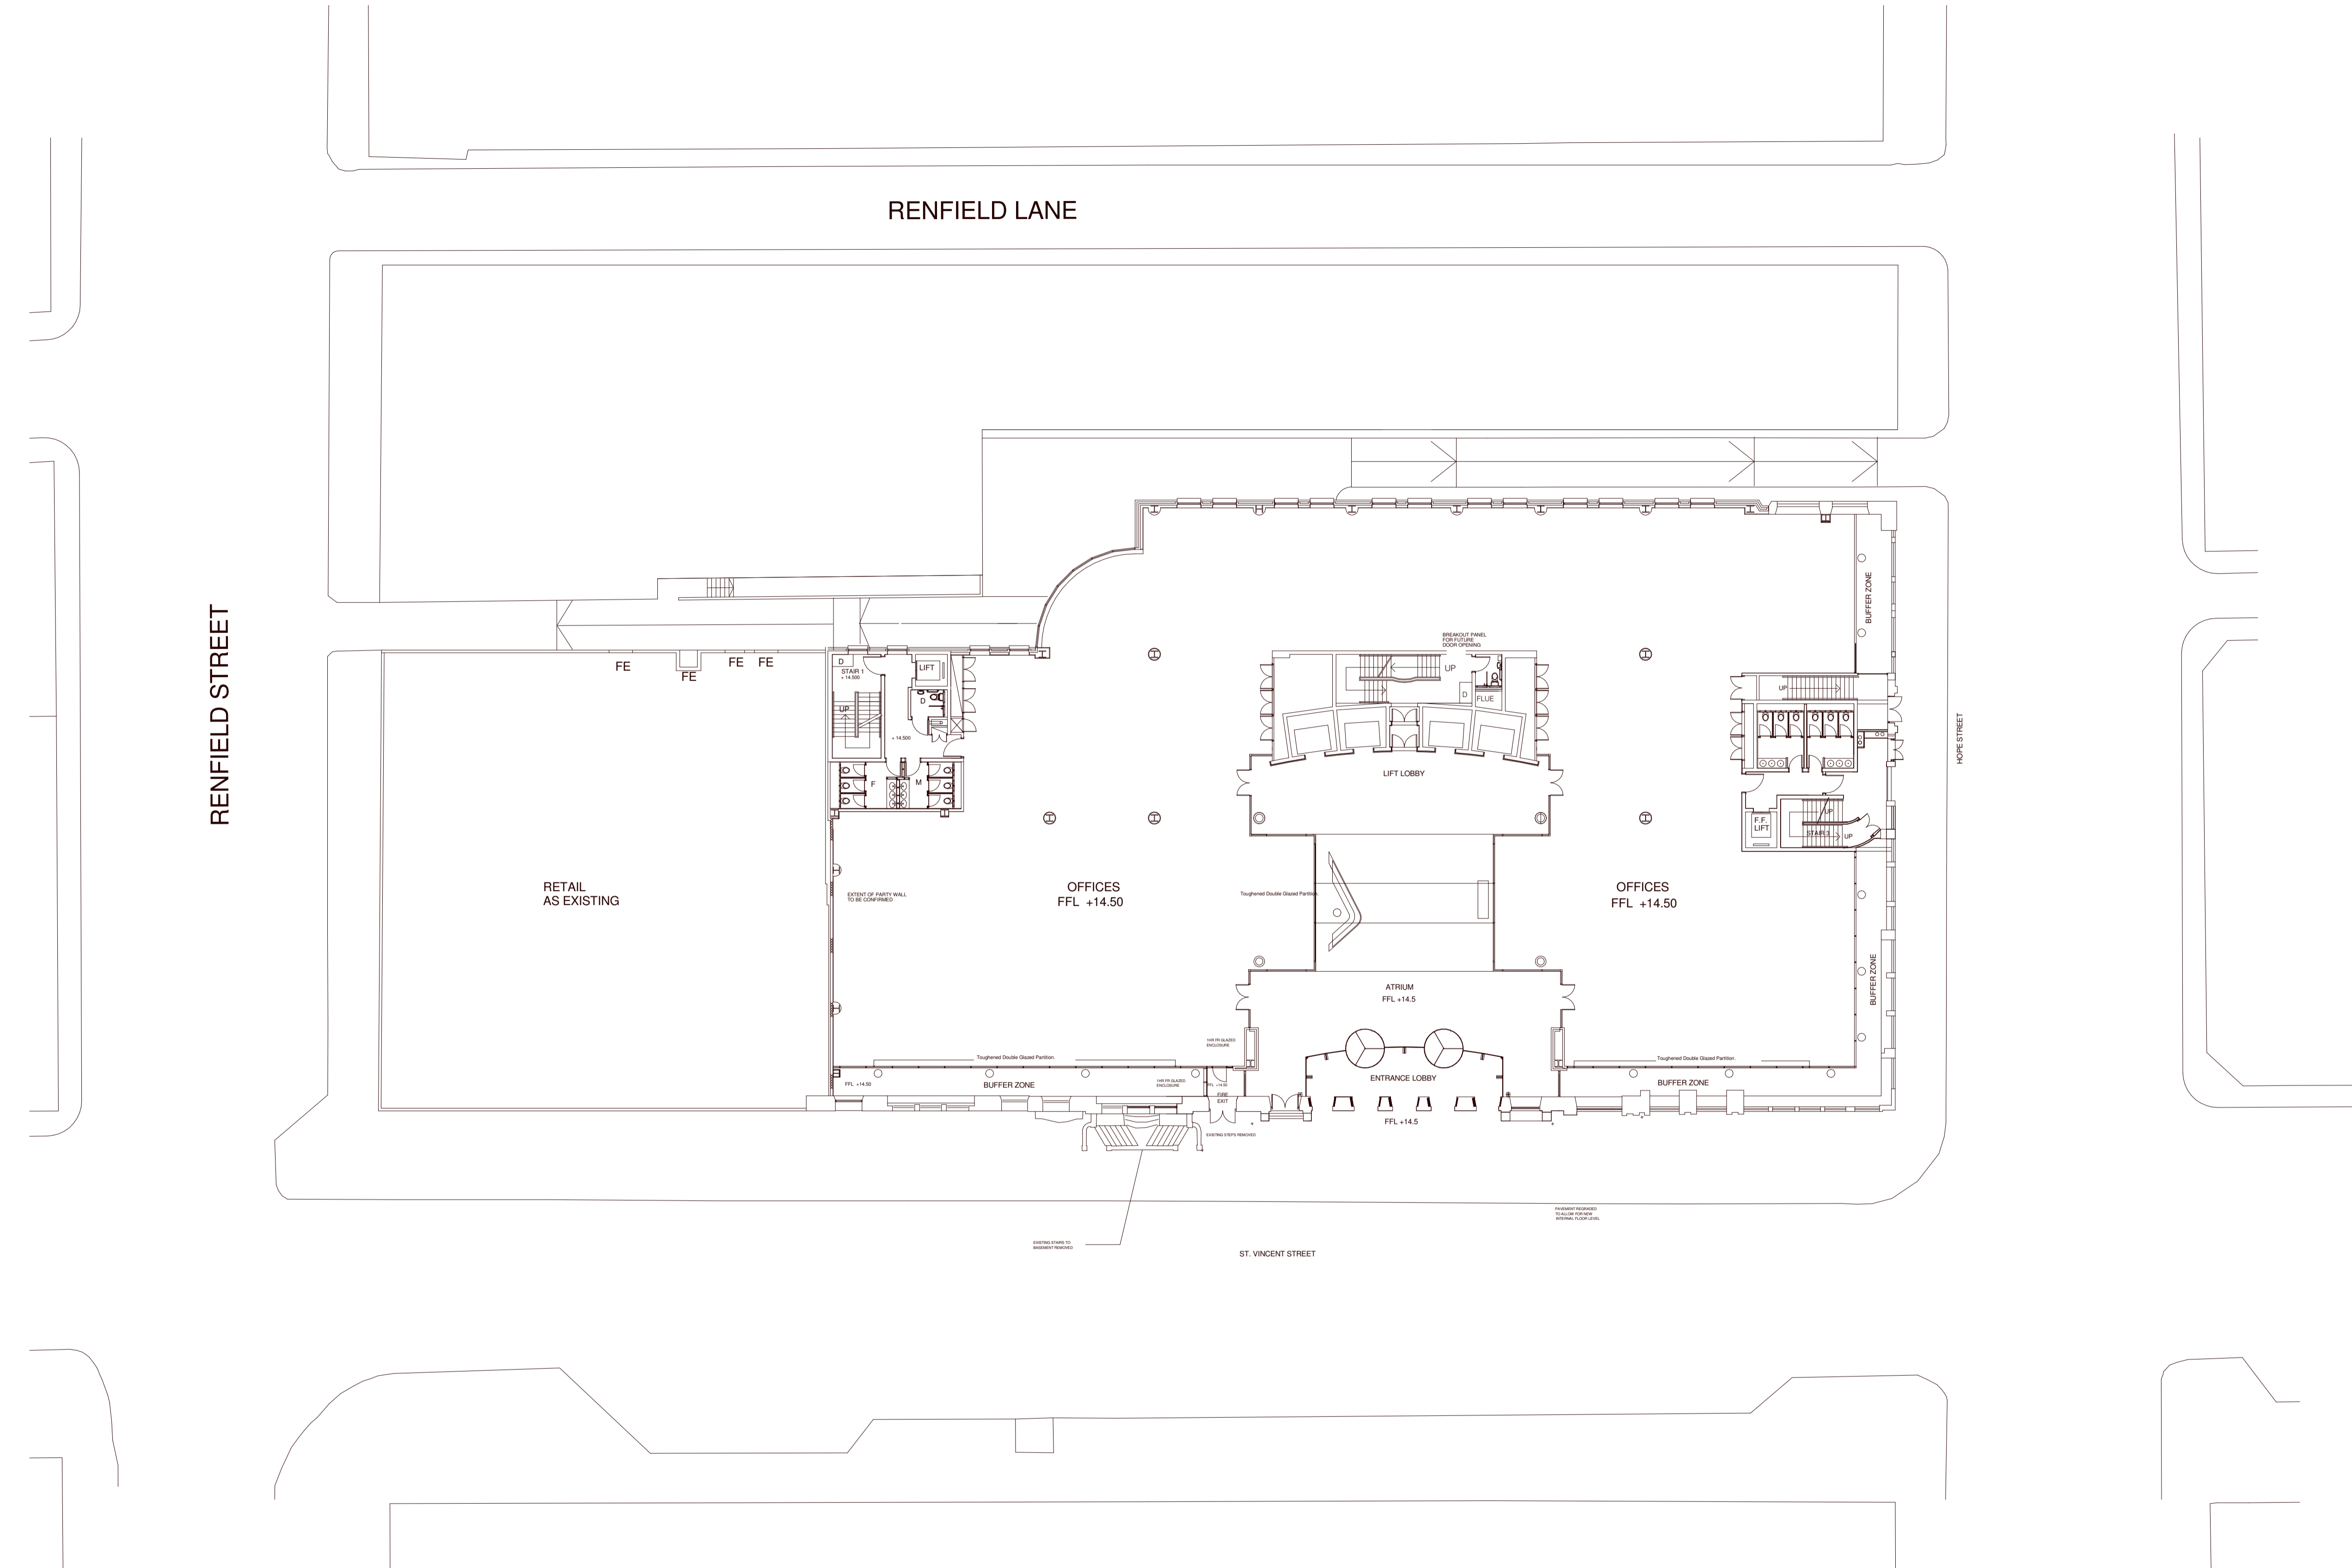

1 Existing Ground Floor Plan
02101 1 : 200

 

© COPYRIGHT
The copyright in this drawing is vested in Sheppard Robson and no license or assignment of any kind has been, or is, granted to any third party whether by provision of copies or originals or otherwise unless agreed in writing.

DO NOT SCALE FROM THIS DRAWING
The contractor shall check and verify all dimensions on site and report any discrepancies in writing to Sheppard Robson before proceeding work.

FOR ELECTRONIC DATA ISSUE
Electronic Data / drawings are issued as "read only" and should not be interrogated for measurement. All dimensions and levels should read, only from those values stated in text on the drawing.

REV.	DATE	AMENDMENT	KEYPLAN	CLIENT


SHEPPARD ROBSON

77 Parkway Camden Town London NW1 7PU
T: +44 (0)20 7504 1700 E: enquiries@sheppardrobson.com
SCALE@A1 DATE ORIGINATOR CHECKED AUTHORISED
1 : 200 Author Checker Approver
PROJECT
123 St Vincent Street
Ground Floor Plan


STATUS PURPOSE FOR ISSUE

DRAWING NO.
XXXX - SRA - 01 - DR - A - 02101

SR NO.
XXXX
REV.

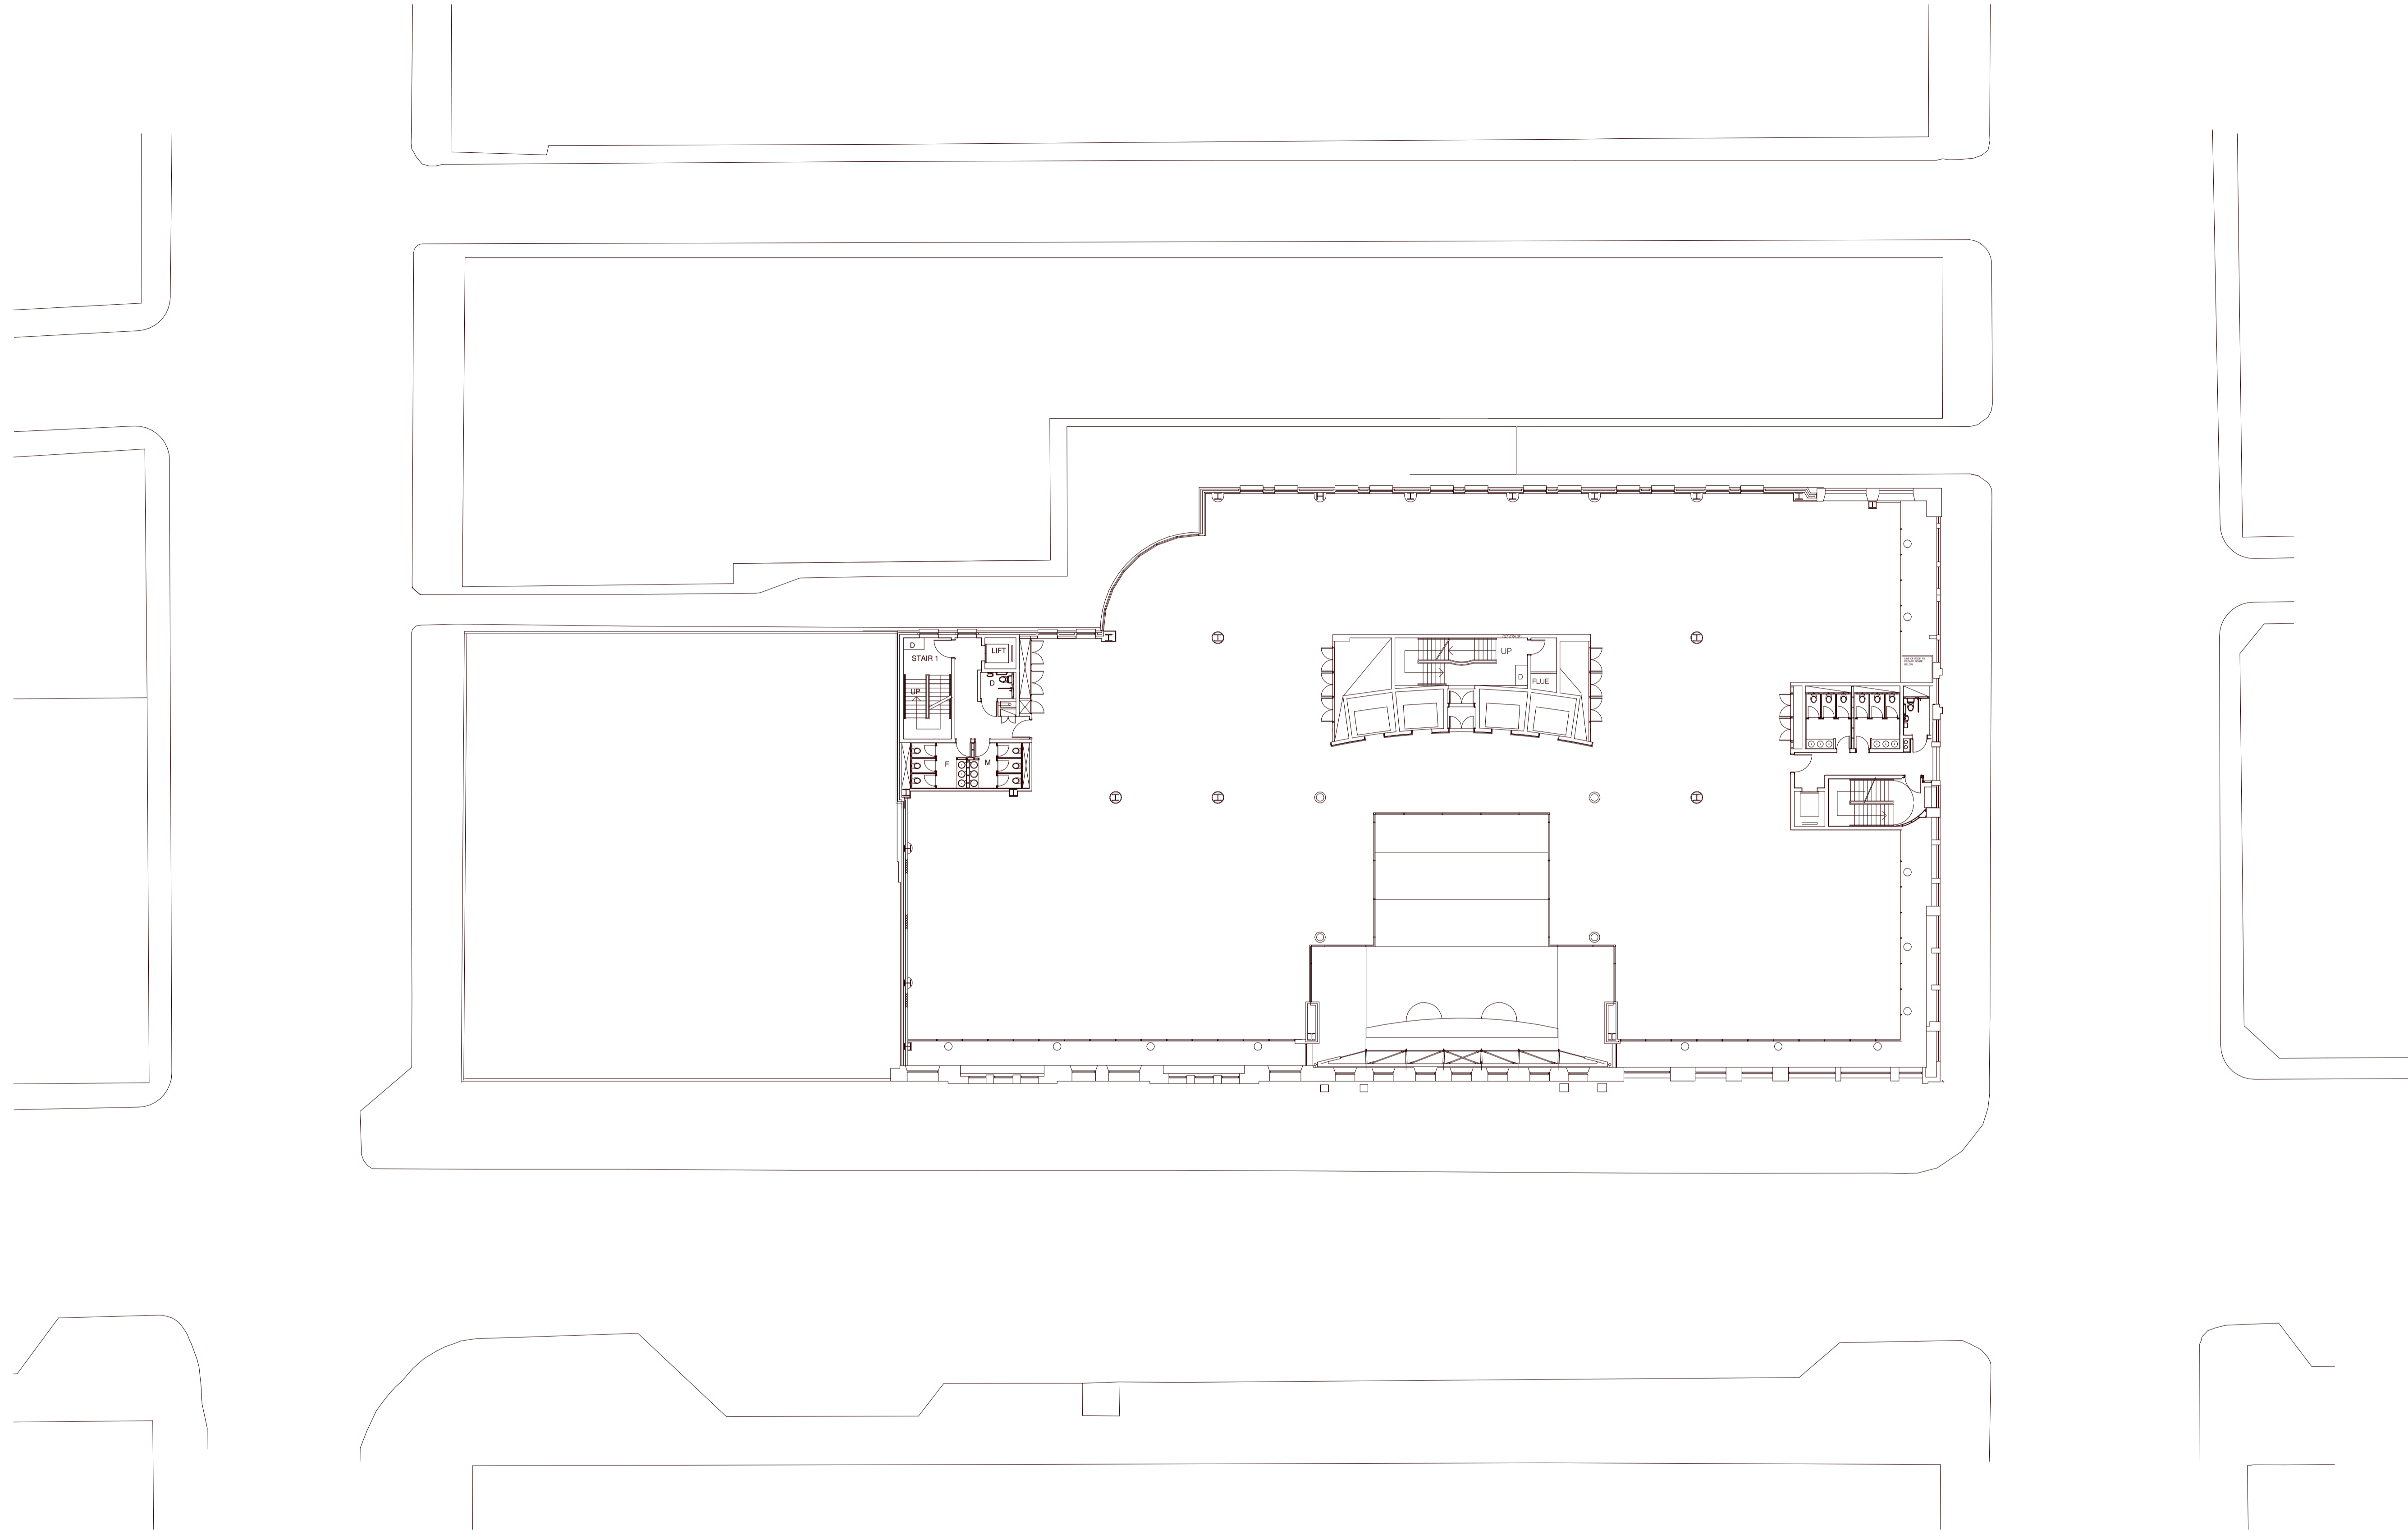

1 Existing First Floor Plan
1 : 200

 

© COPYRIGHT
The copyright in this drawing is vested in Sheppard Robson and no license or assignment of any kind has been, or is, granted to any third party whether by provision of copies or originals or otherwise unless agreed in writing.

DO NOT SCALE FROM THIS DRAWING
The contractor shall check and verify all dimensions on site and report any discrepancies in writing to Sheppard Robson before proceeding work.

FOR ELECTRONIC DATA ISSUE
Electronic Data / drawings are issued as "read only" and should not be interrogated for measurement. All dimensions and levels should read, only from those values stated in text on the drawing.

REV.	DATE	AMENDMENT	KEYPLAN	CLIENT

STATUS PURPOSE FOR ISSUE

SHEPPARD ROBSON


77 Parkway Camden Town London NW1 7PU
T: +44 (0)20 7504 1700 E: enquiries@sheppardrobson.com

SCALE@A1 DATE ORIGINATOR CHECKED AUTHORISED
1 : 200 Author Checker Approver


PROJECT
123 St Vincent Street
First Floor Plan

DRAWING NO.
XXXX - SRA - 01 - DR - A - 02102

SR NO.
XXXX
REV.

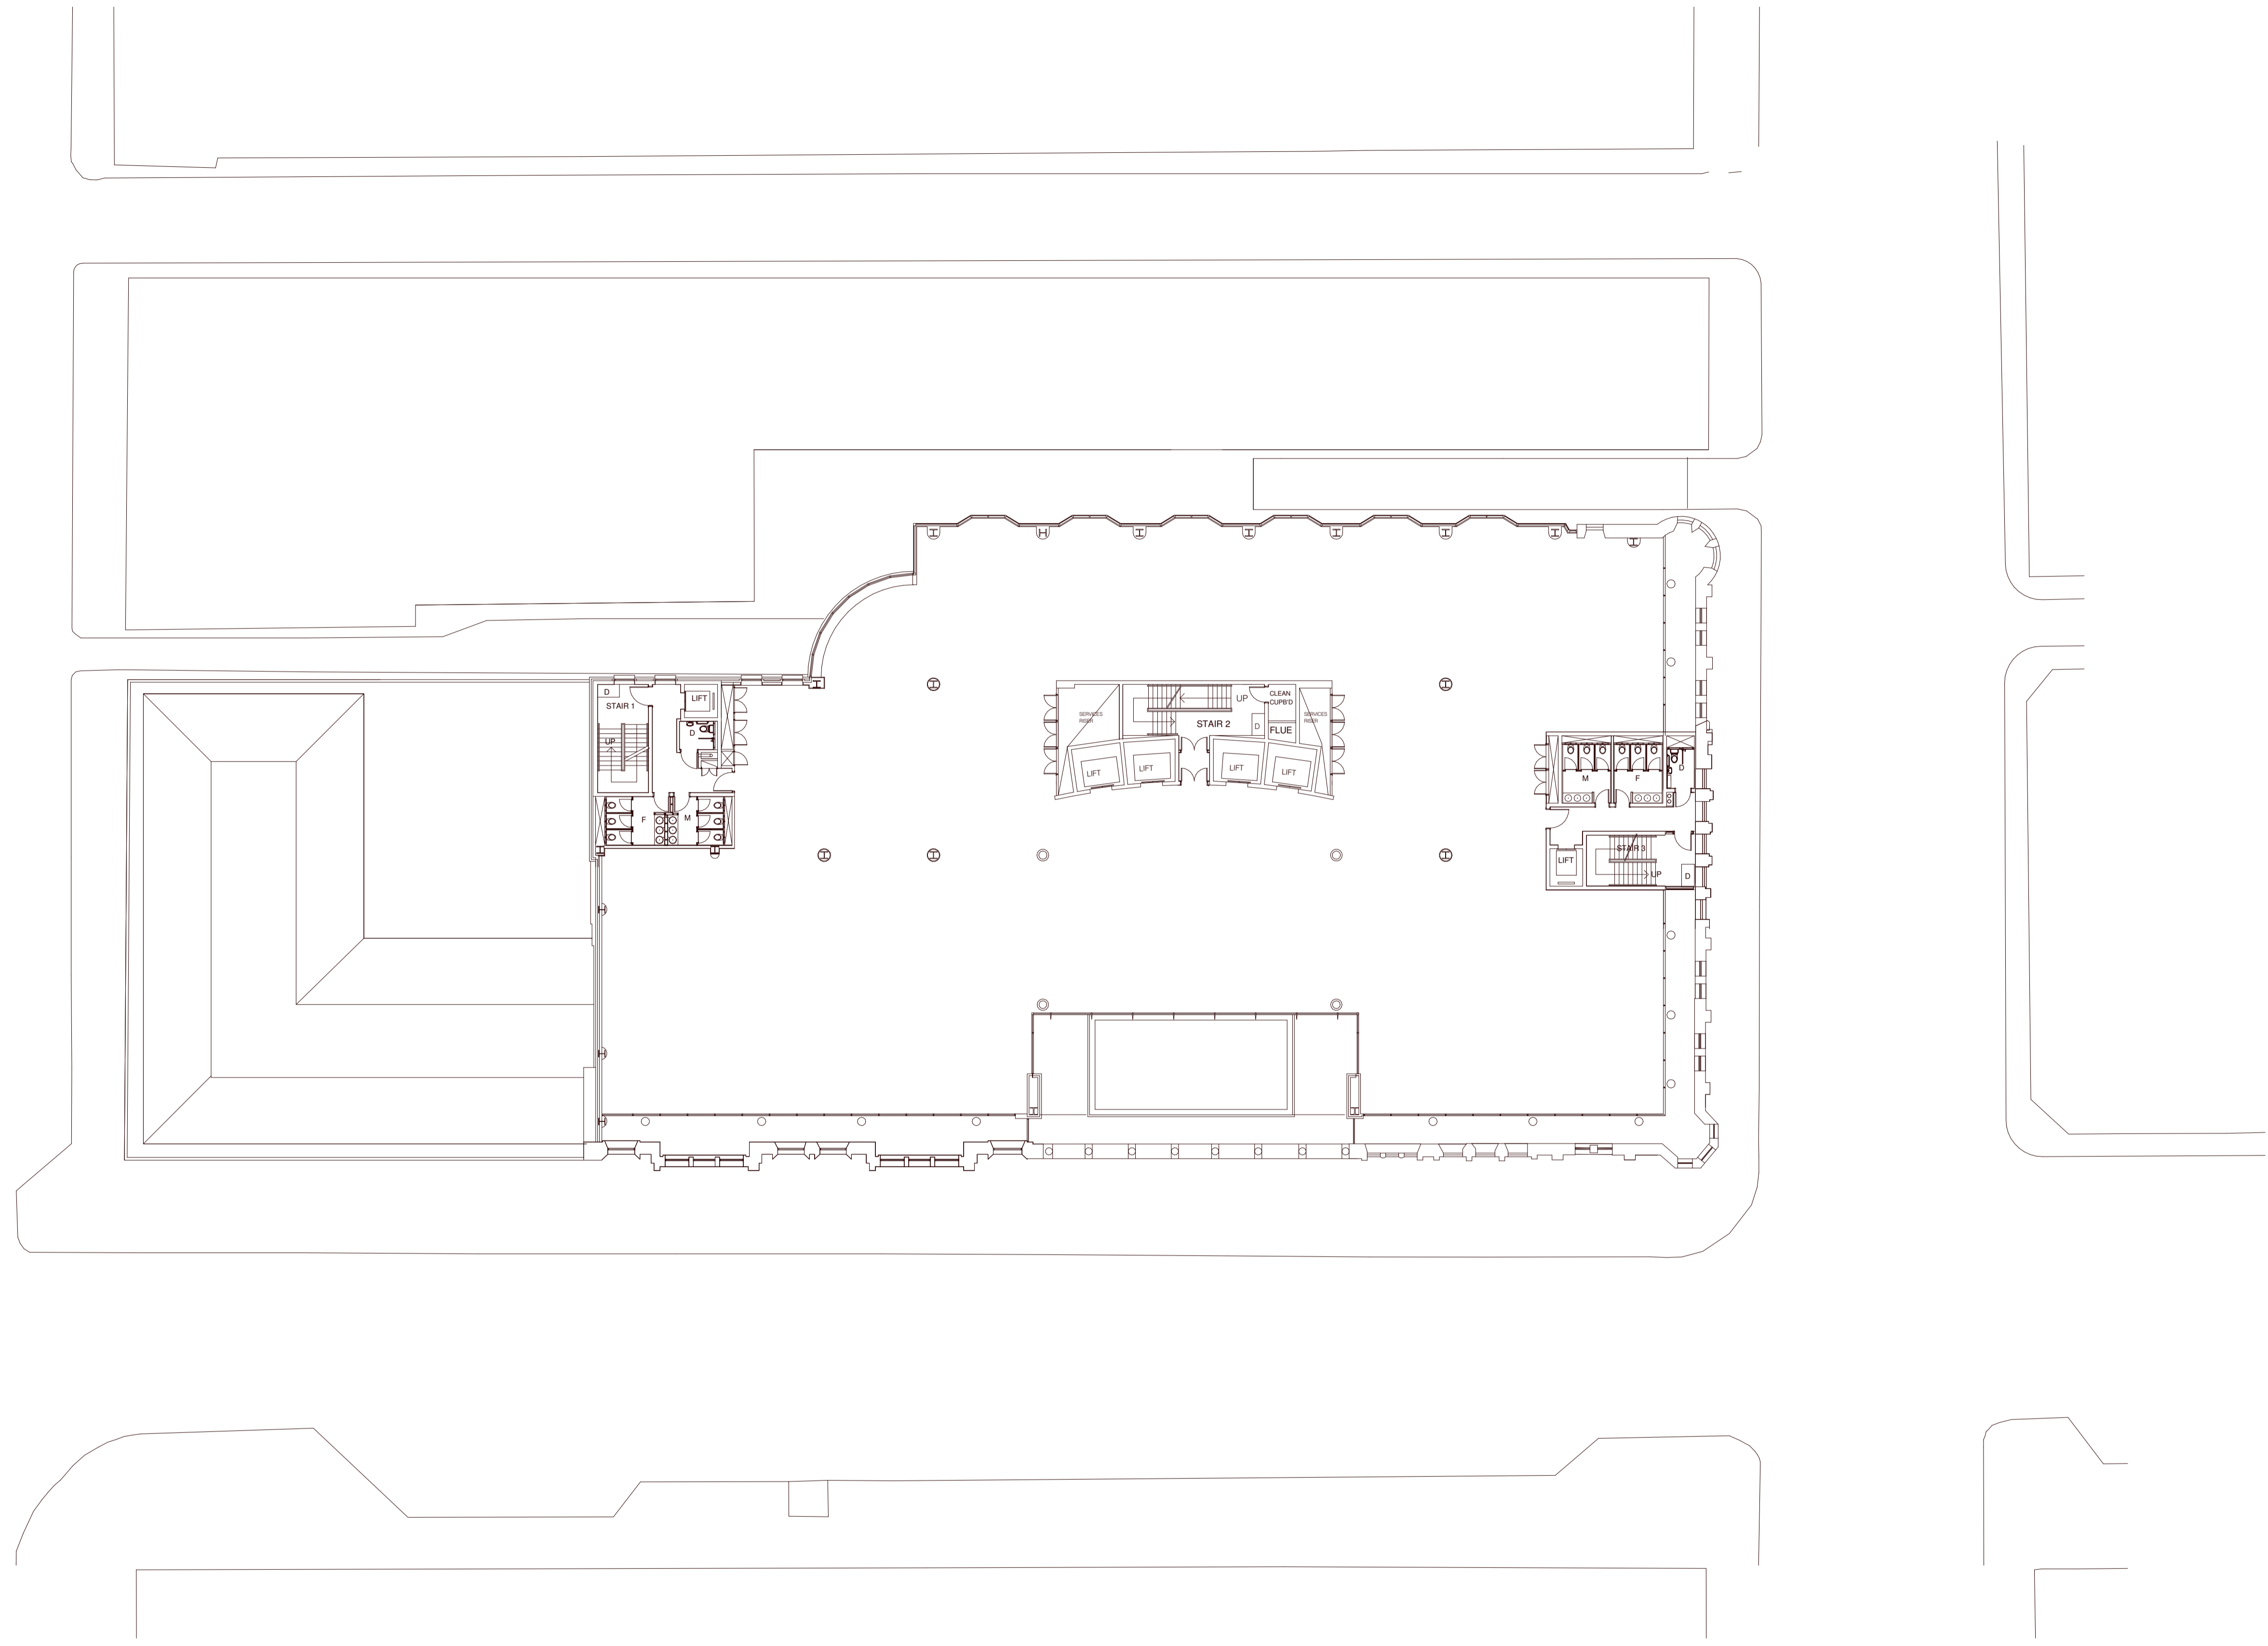

1 Existing Fifth Floor Plan
1 : 200

 

© COPYRIGHT
The copyright in this drawing is vested in Sheppard Robson and no license or assignment of any kind has been, or is, granted to any third party whether by provision of copies or originals or otherwise unless agreed in writing.

DO NOT SCALE FROM THIS DRAWING
The contractor shall check and verify all dimensions on site and report any discrepancies in writing to Sheppard Robson before proceeding work.

FOR ELECTRONIC DATA ISSUE
Electronic Data / drawings are issued as "read only" and should not be interrogated for measurement. All dimensions and levels should read, only from those values stated in text on the drawing.

REV. DATE AMENDMENT KEYPLAN CLIENT

STATUS PURPOSE FOR ISSUE

SHEPPARD ROBSON


77 Parkway Camden Town London NW1 7PU
T: +44 (0)20 7504 1700 E: enquiries@sheppardrobson.com

SCALE@A1 DATE ORIGINATOR CHECKED AUTHORISED
1 : 200 Author Checker Approver


PROJECT
123 St Vincent Street
Fifth Floor Plan

DRAWING NO.
XXXX-SRA-01-DR-A-02103

SR NO.
XXXX
REV.

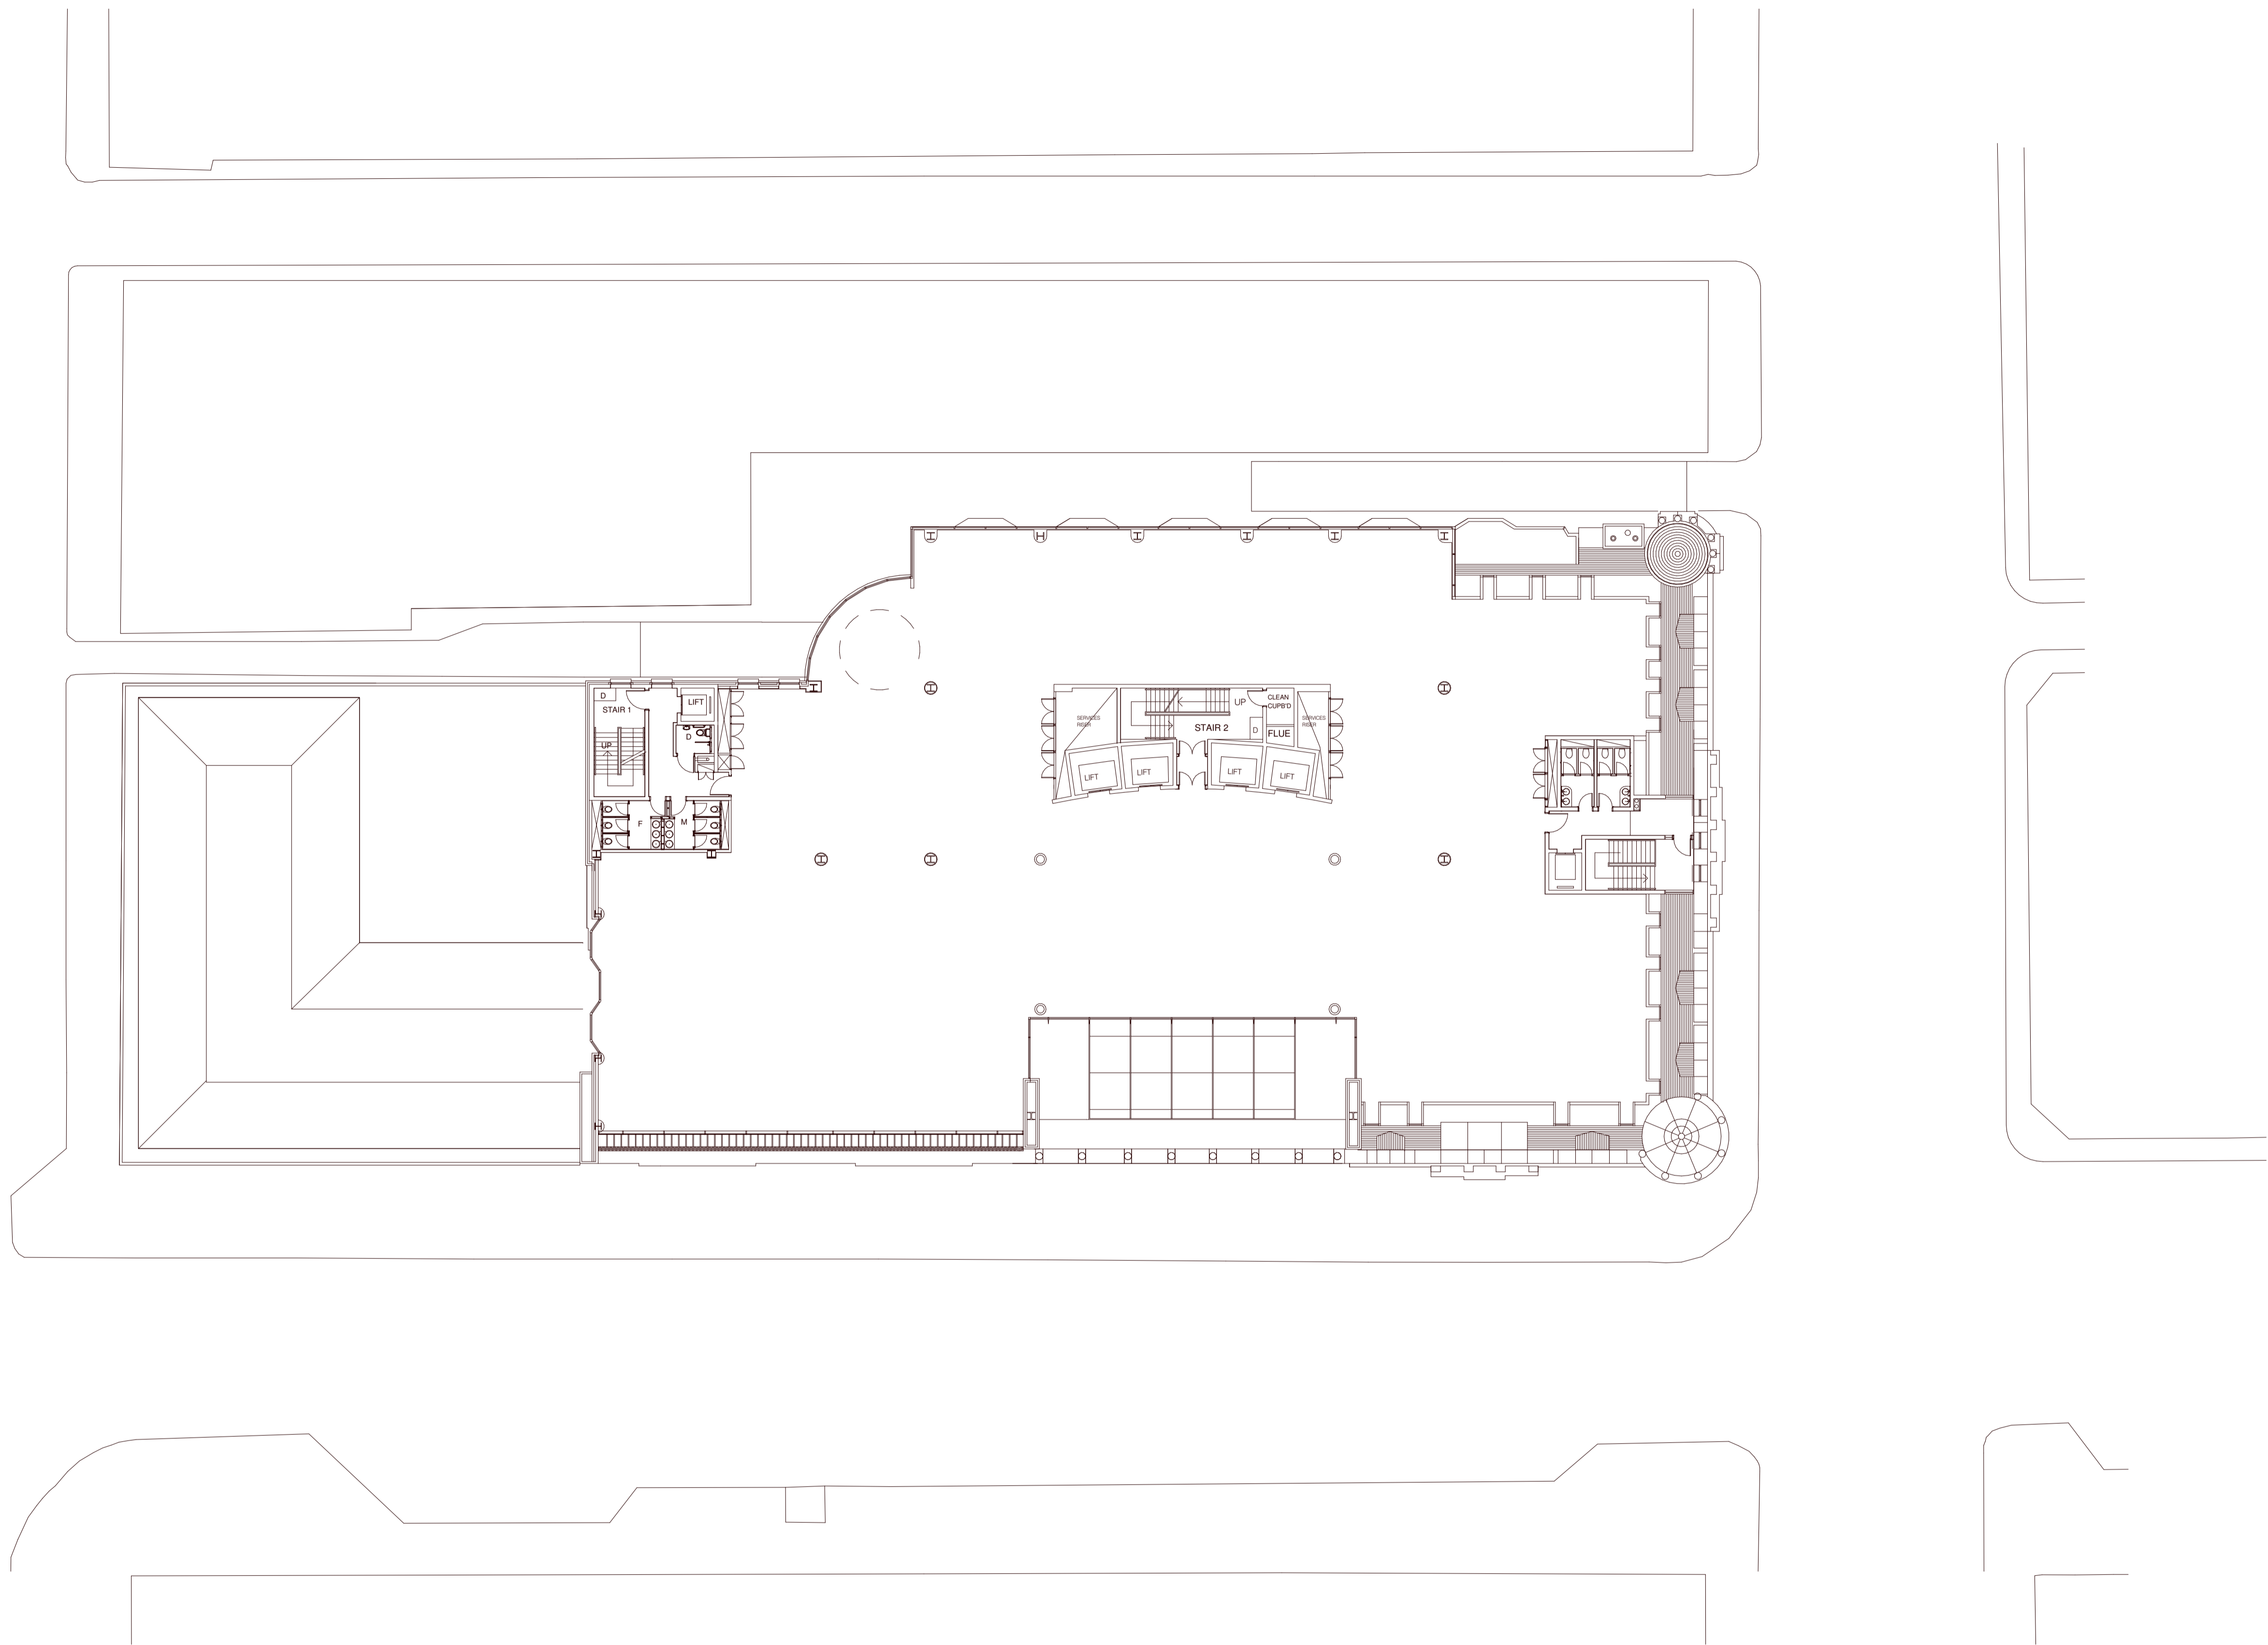

1 Existing Eighth Floor Plan
02104 1 : 200

 

© COPYRIGHT
The copyright in this drawing is vested in Sheppard Robson and no license or assignment of any kind has been, or is, granted to any third party whether by provision of copies or originals or otherwise unless agreed in writing.

DO NOT SCALE FROM THIS DRAWING
The contractor shall check and verify all dimensions on site and report any discrepancies in writing to Sheppard Robson before proceeding work.

FOR ELECTRONIC DATA ISSUE
Electronic Data / drawings are issued as "read only" and should not be interrogated for measurement. All dimensions and levels should read, only from those values stated in text on the drawing.

REV. DATE AMENDMENT KEYPLAN CLIENT

STATUS PURPOSE FOR ISSUE

SHEPPARD ROBSON


77 Parkway Camden Town London NW1 7PU
T: +44 (0)20 7504 1700 E: enquiries@sheppardrobson.com

SCALE@A1 DATE ORIGINATOR CHECKED AUTHORISED
1 : 200 Author Checker Approver


PROJECT
123 St Vincent Street
Eighth Floor Plan

DRAWING NO.
XXXX - SRA - 01 - DR - A - 02104

SR NO.
XXXX
REV.

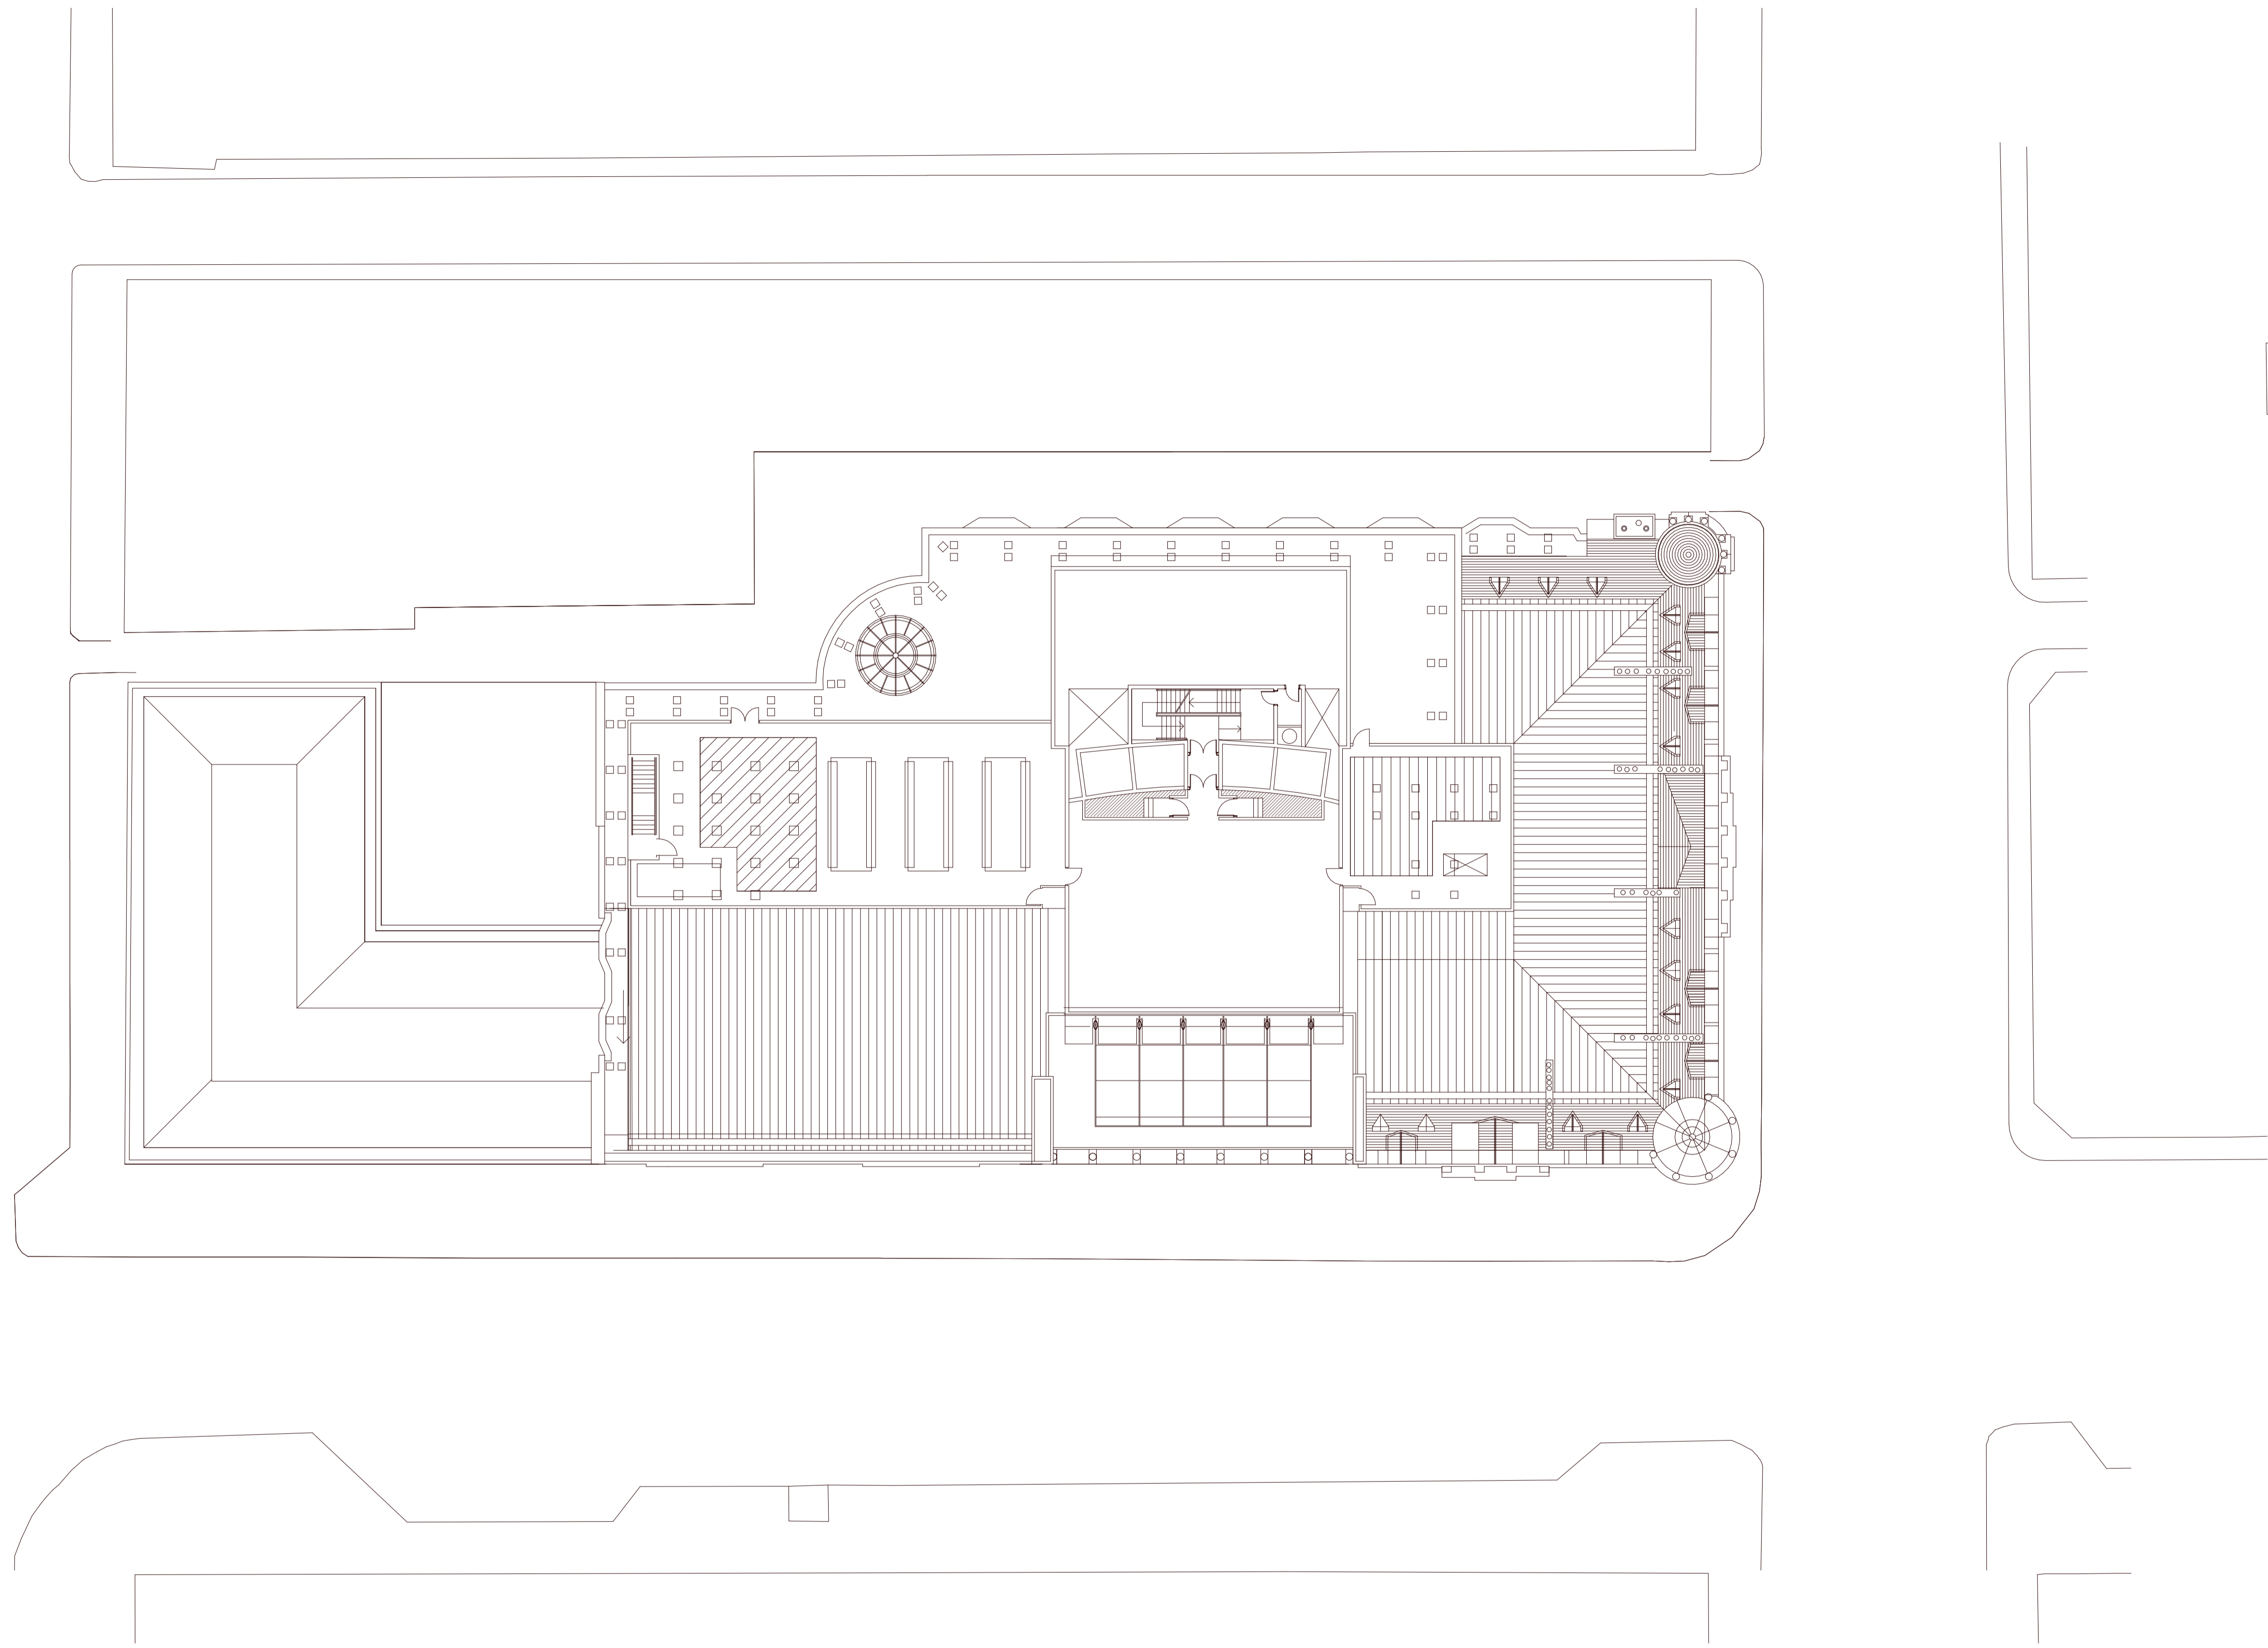

1 Existing Plant Level
02105 1 : 200

 

© COPYRIGHT
The copyright in this drawing is vested in Sheppard Robson and no license or assignment of any kind has been, or is, granted to any third party whether by provision of copies or originals or otherwise unless agreed in writing.

DO NOT SCALE FROM THIS DRAWING
The contractor shall check and verify all dimensions on site and report any discrepancies in writing to Sheppard Robson before proceeding work.

FOR ELECTRONIC DATA ISSUE
Electronic Data / drawings are issued as "read only" and should not be interrogated for measurement. All dimensions and levels should read, only from those values stated in text on the drawing.

REV. DATE AMENDMENT KEYPLAN CLIENT

STATUS PURPOSE FOR ISSUE

SHEPPARD ROBSON

77 Parkway Camden Town London NW1 7PU
T: +44 (0)20 7504 1700 E: enquiries@sheppardrobson.com

SCALE@A1 DATE ORIGINATOR CHECKED AUTHORISED
1 : 200 Author Checker Approver

PROJECT
123 St Vincent Street
Plant Level

DRAWING NO.
XXXX · SRA · 01 · DR · A · 02105

SR NO.
XXXX

REV.