

Rev.	Amendment	Init.	Date
-	-	-	-

Client name  
-

Project Address  
Ground Floor  
Silvan House  
Edinburgh


Drawing Description  
-

Date	-	Scale	1:200 @ A1
------	---	-------	------------

Drawn	<i>JJ</i>	Checked	-
-------	-----------	---------	---


Drawing No.	-	Revision	-
-------------	---	----------	---

Filepath: S:\

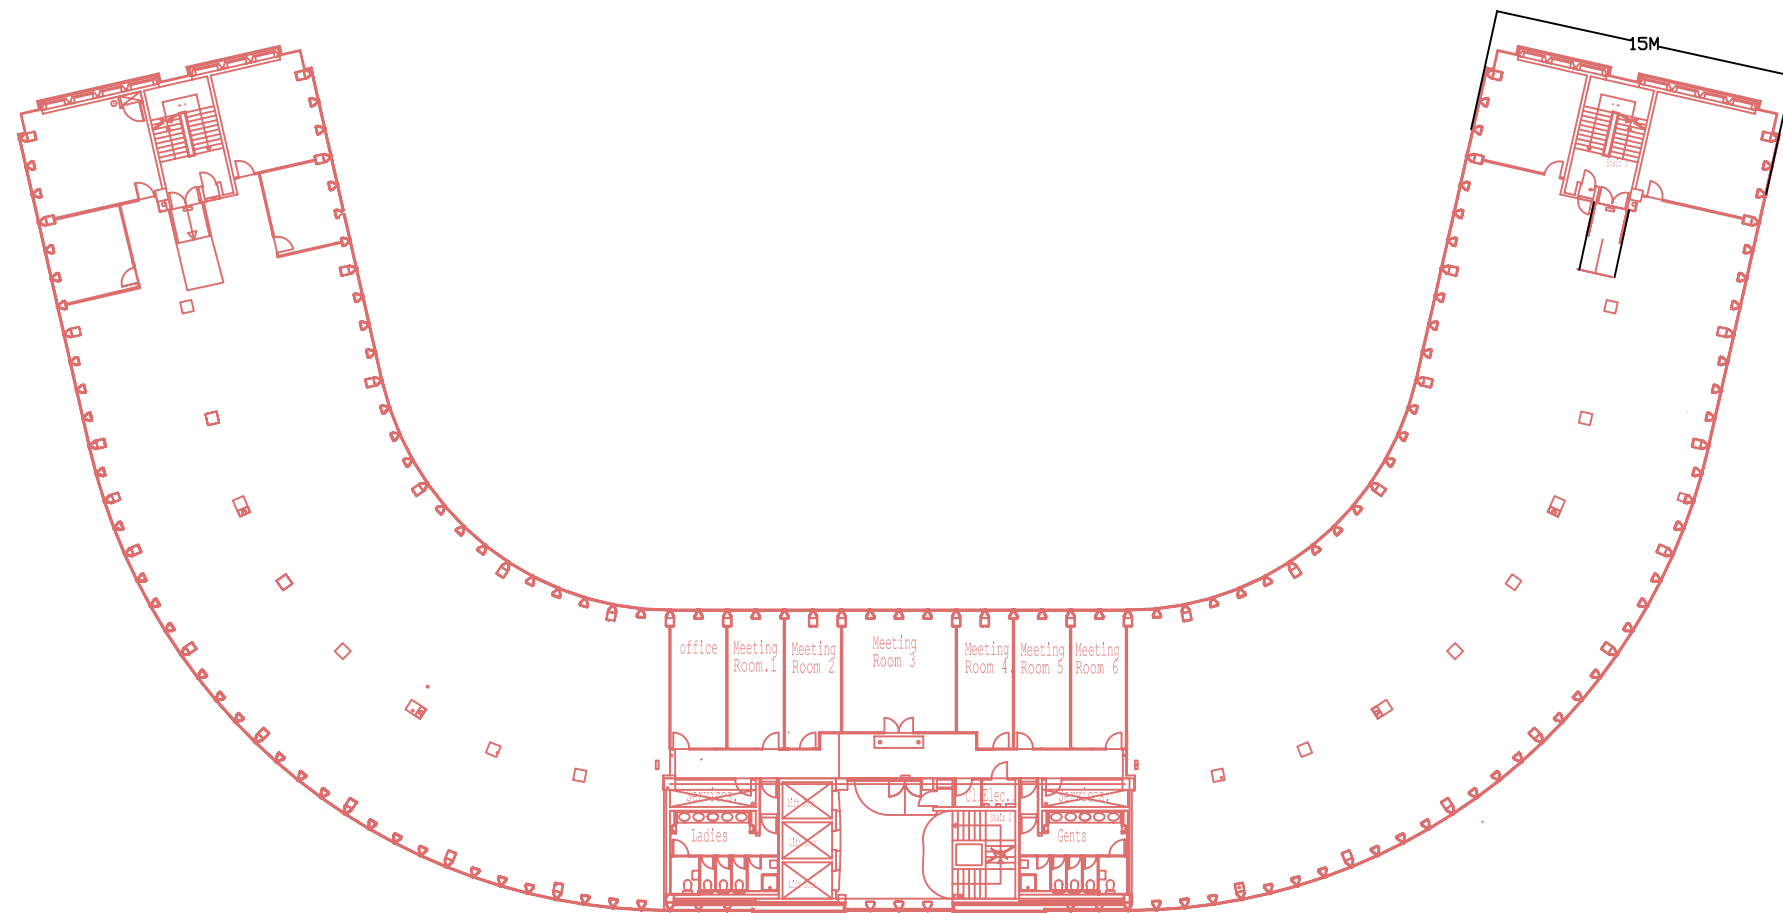

FIRST FLOOR

Rev.	Amendment	Init.	Date
Client name			
-			
Project Address			
First Floor Silvan House Edinburgh			
Drawing Description			
-			
Date		Scale	
-		1:200 @ A1	
Drawn		Checked	
JF		-	
Drawing No.			Revision
-			-
Filepath: S:\			

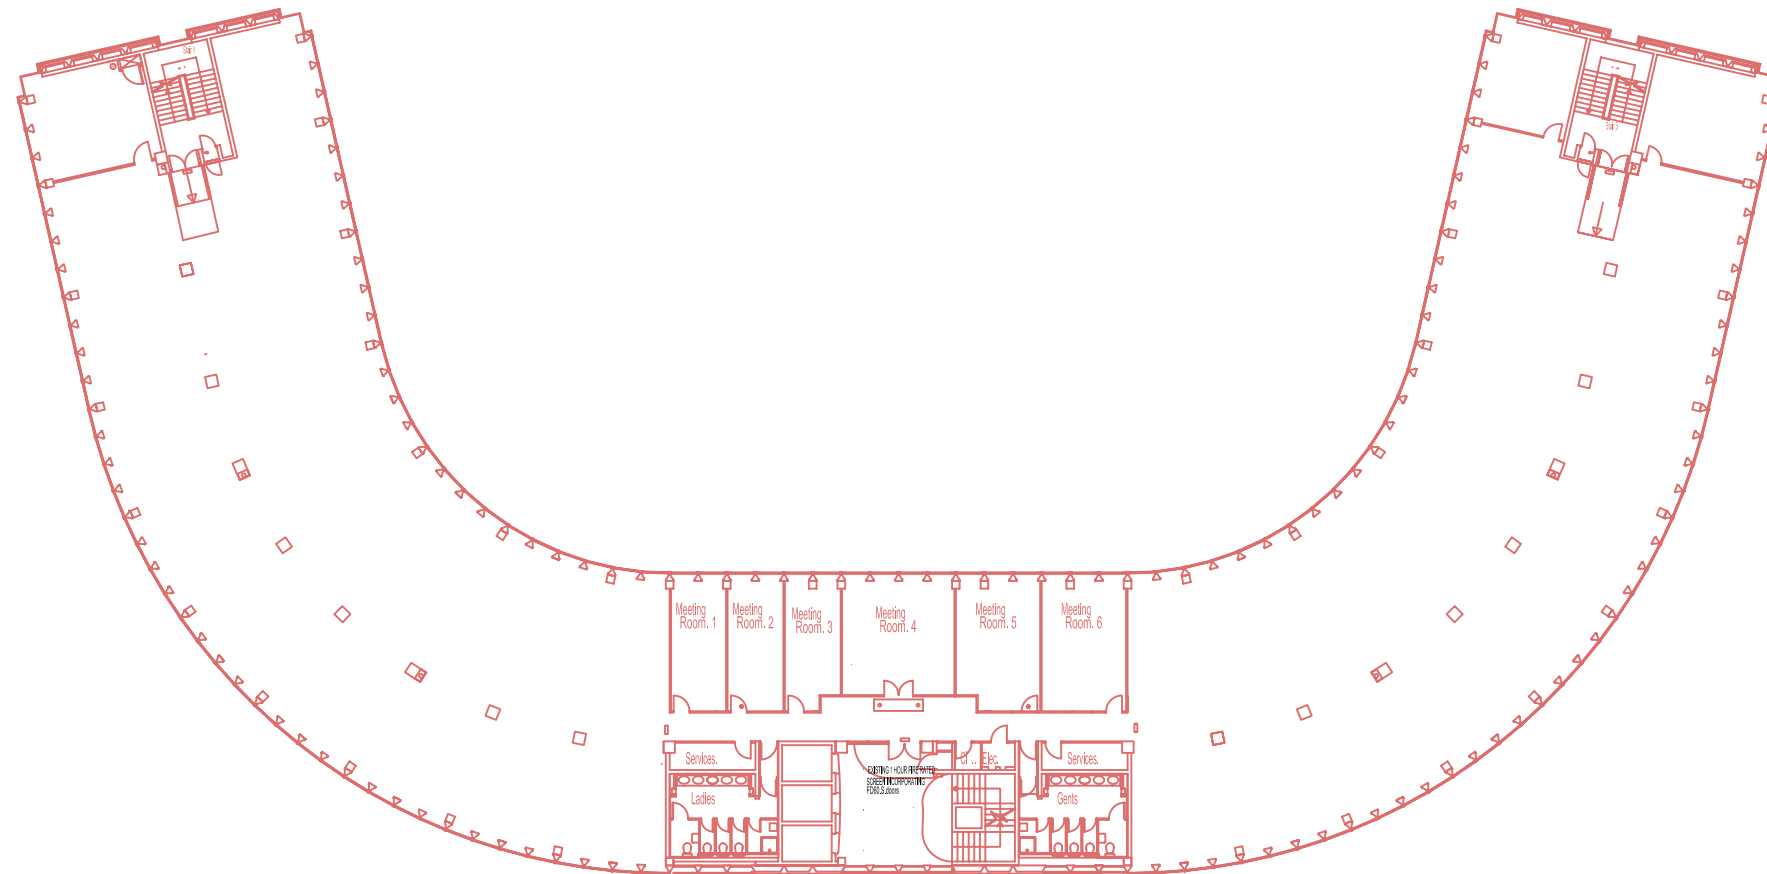

Second Floor plan

Rev.	Amendment	Init.	Date
-	-	-	-

Client name  
-

Project Address  
Second Floor  
Silvan House  
Edinburgh


Drawing Description  
-

Date	-	Scale	1:200 @ A1
------	---	-------	------------

Drawn	<i>JJ</i>	Checked	-
-------	-----------	---------	---

Drawing No.	-	Revision	-
-------------	---	----------	---

Filepath: S:\

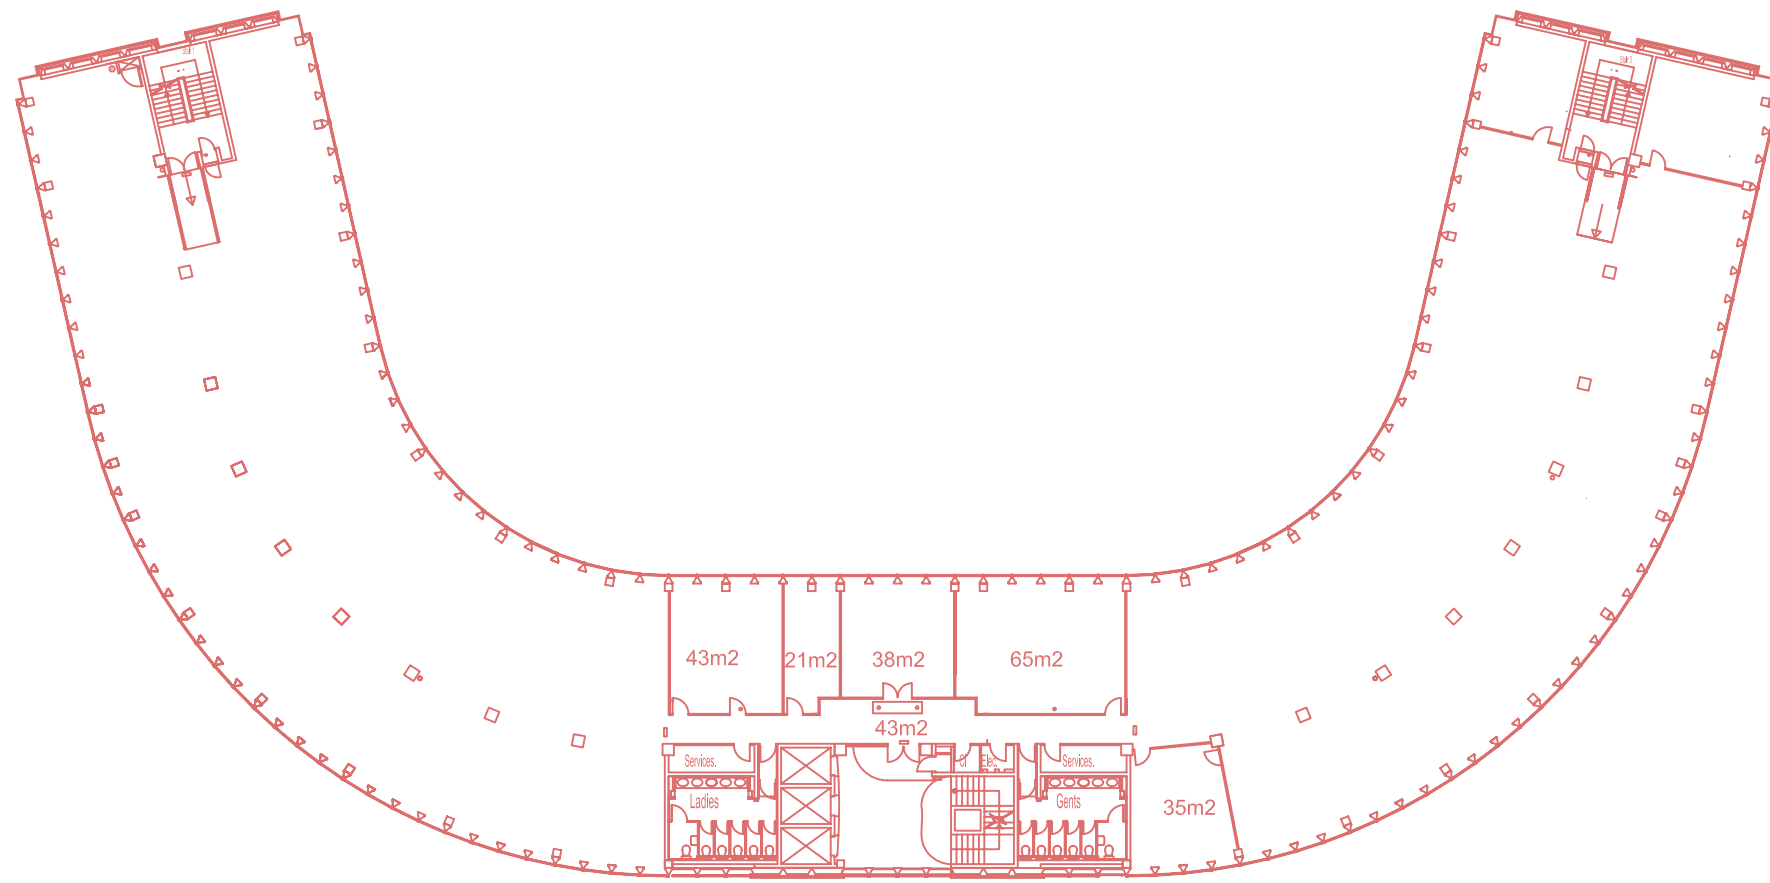

Third Floor Plan

Rev.	Amendment	Init.	Date
-	-	-	-

Client name

-

Project Address

Third Floor  
Silvan House  
Edinburgh

Drawing Description


-

Date	-	Scale	1:200 @ A1
------	---	-------	------------

Drawn	<i>JJ</i>	Checked	-
-------	-----------	---------	---

Drawing No.	-	Revision	-
-------------	---	----------	---

Filepath: S:\

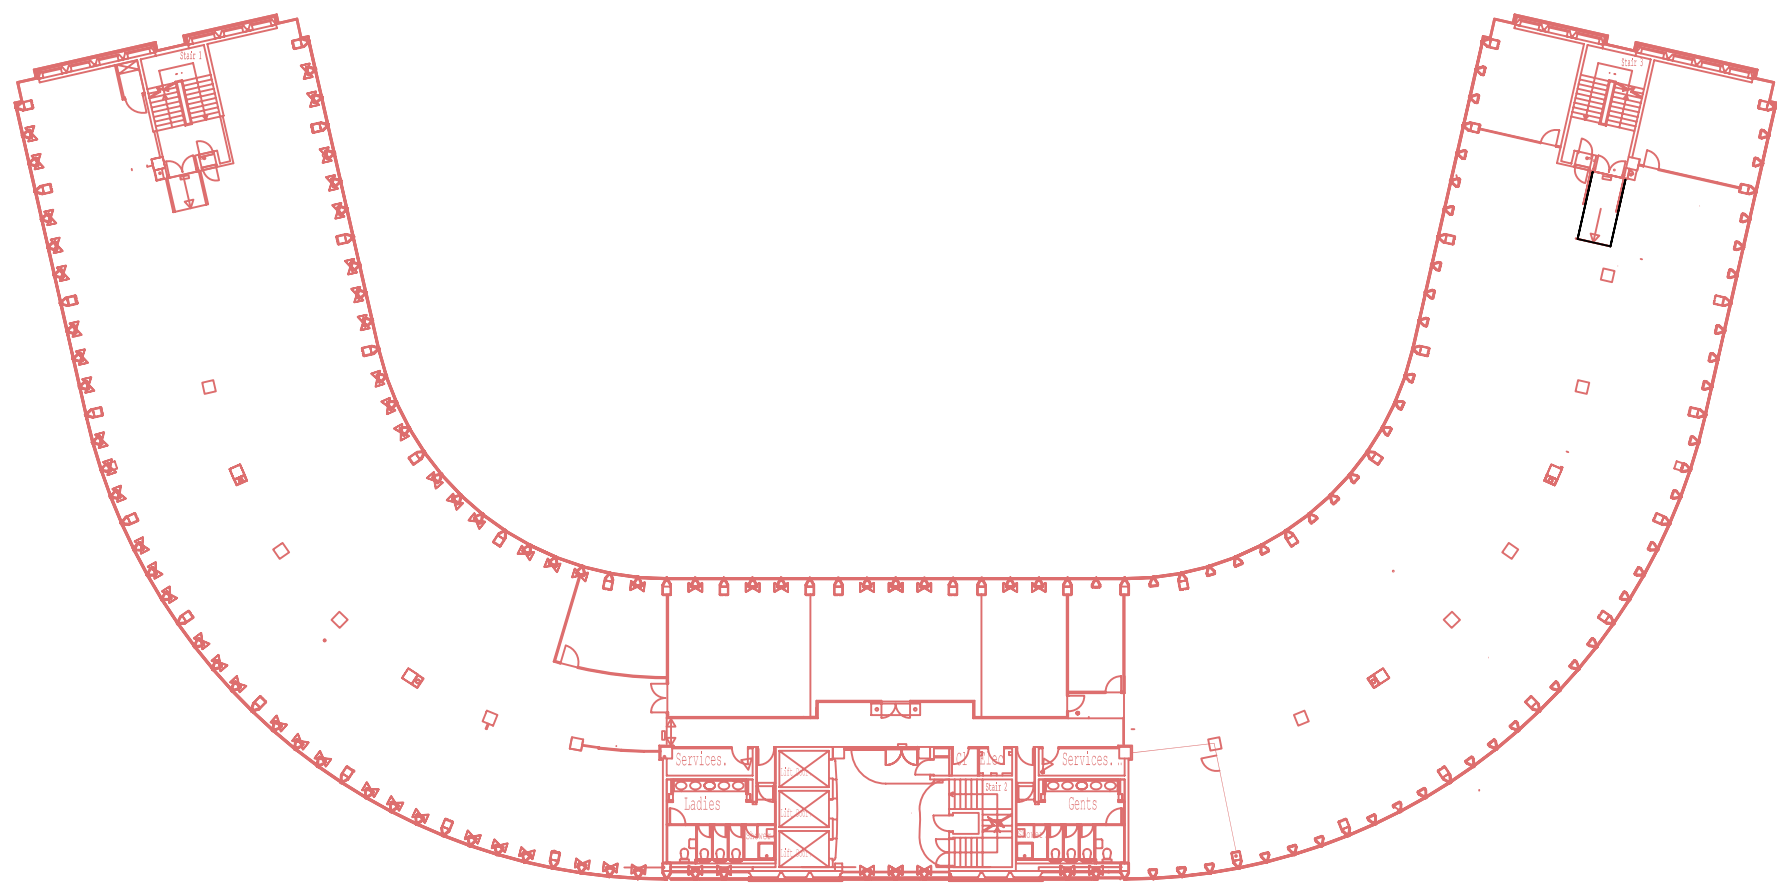

FOURTH FLOOR

Rev.	Amendment	Init.	Date
Client name			
-			
Project Address			
Fourth Floor Silvan House Edinburgh			
Drawing Description			
-			
Date		Scale	
-		1:200 @ A1	
Drawn		Checked	
JF		-	
Drawing No.			Revision
-			-
Filepath: S:\			