


Please do not scale from this drawing. If in doubt, ask. This drawing is the property of Left City and must not be reproduced, copied or disclosed in any form, other than for the purpose of this project.

Revision	Date	By
A	24.1.22	SD
B	24.1.22	SD
C	Aug 2022	

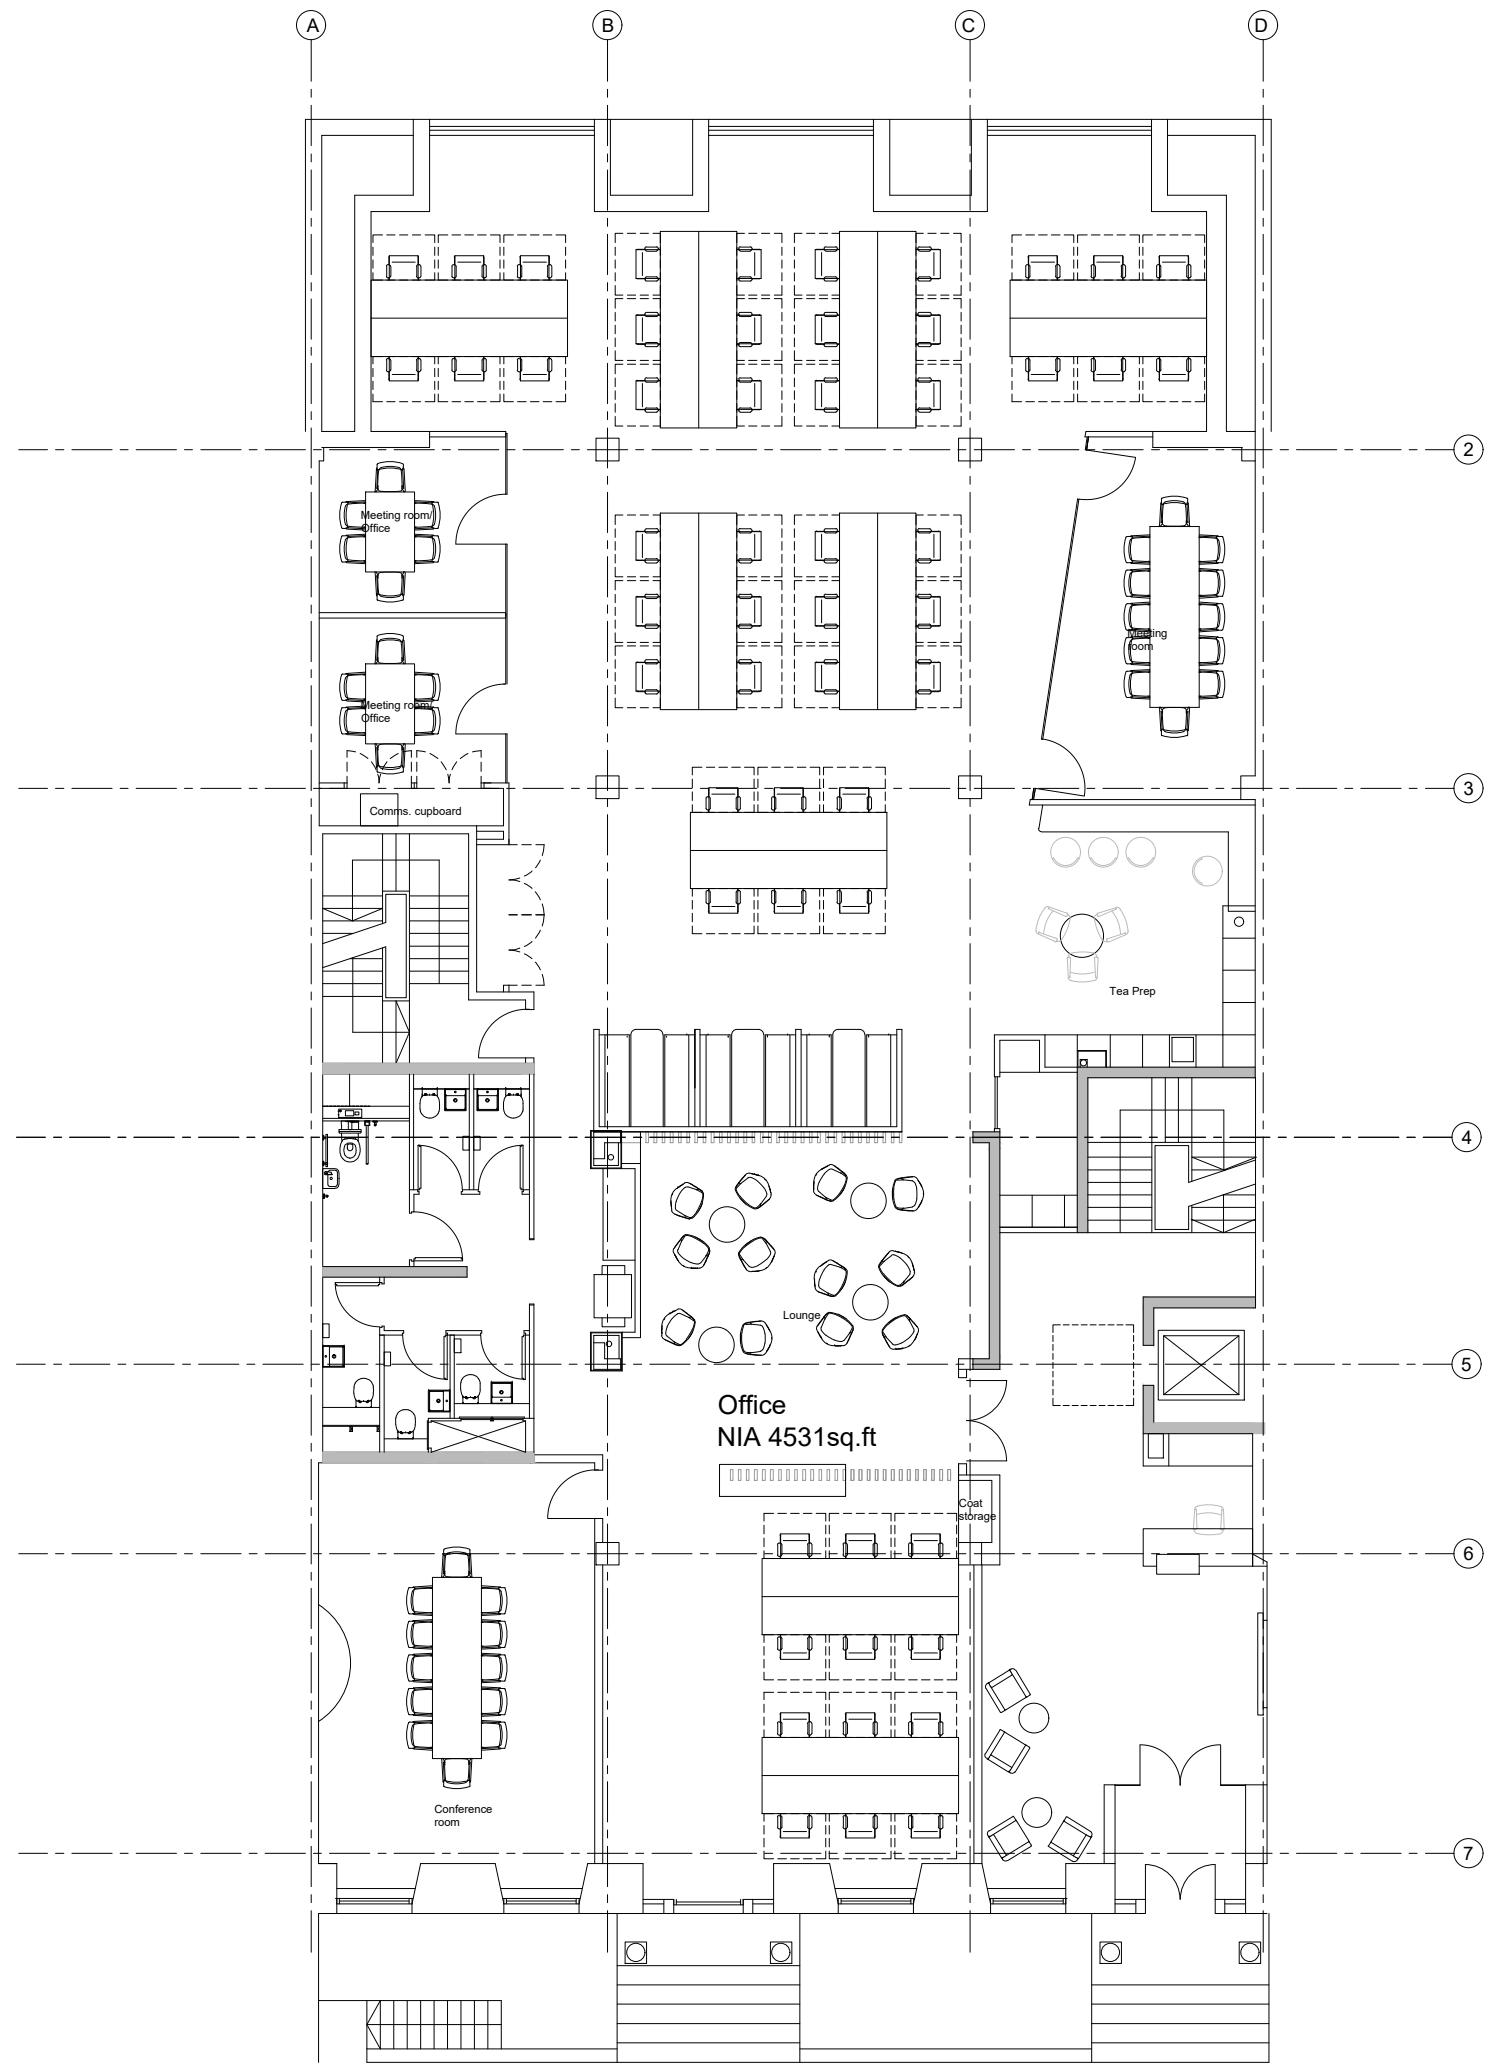


m. 07807 459194  
info@leftcity.org  
www.leftcity.org

**leftcity**

INFORMATION				
Client				
CITY SITE JERSEY LTD				
Project Title				
241 WEST GEORGE STREET GLASGOW				
Drawing Title				
PROPOSED GROUND FLOOR FLORENCE OFFICE FIT OUT				
Date	Scale	Drawn	Checked	<b>A2</b>
JAN22	1:100	SD		
Drawing No.				Rev
282(70)101				E

Please do not scale from this drawing. If in doubt, ask. This drawing is the property of Left City and must not be reproduced, copied or disclosed in any form, other than for the purpose of this project.

Revision \_\_\_\_\_ Date \_\_\_\_\_ By \_\_\_\_\_

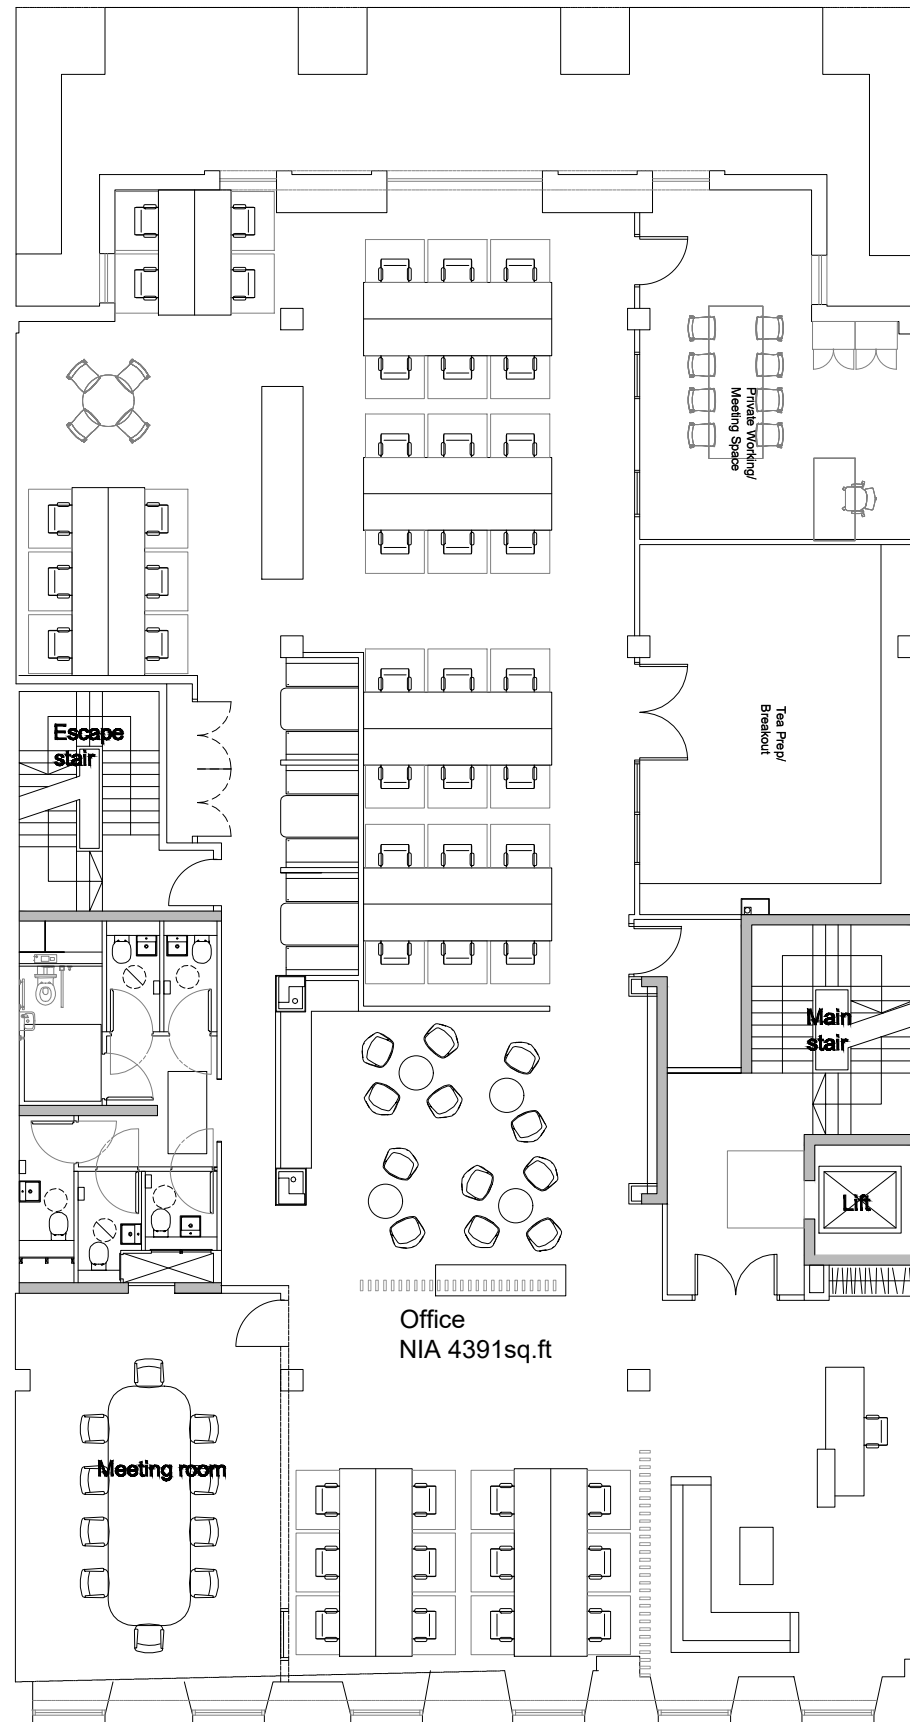

First floor

m. 07807 459194  
info@leftcity.org  
www.leftcity.org

**leftcity**

<b>DEMISE</b>				
Client				
CITY SITE JERSEY LTD				
Project Title				
241 WEST GEORGE STREET GLASGOW				
Drawing Title				
FIRST FLOOR SPACE PLAN WITH ASSURA ROOM LAYOUT INCORPORATED				
Date	Scale	Drawn	Checked	<b>A3</b>
OCT23		SD		
Drawing No.				Rev
270(2-)-404				A