



Notes

- 1. Do not socle to ascertain dimensions
- 2. All dimensions to be checked and verified on site prior to commencement of work
- 3. This drawing to be read in conjunction with the specification and other drawings
- 4. Copyright for all designs and drawings in whole or in part shall remain with the Surveyors in accordance with The Copyright Act.


REV	DATE	DESCRIPTION	INITIALS
-----	------	-------------	----------

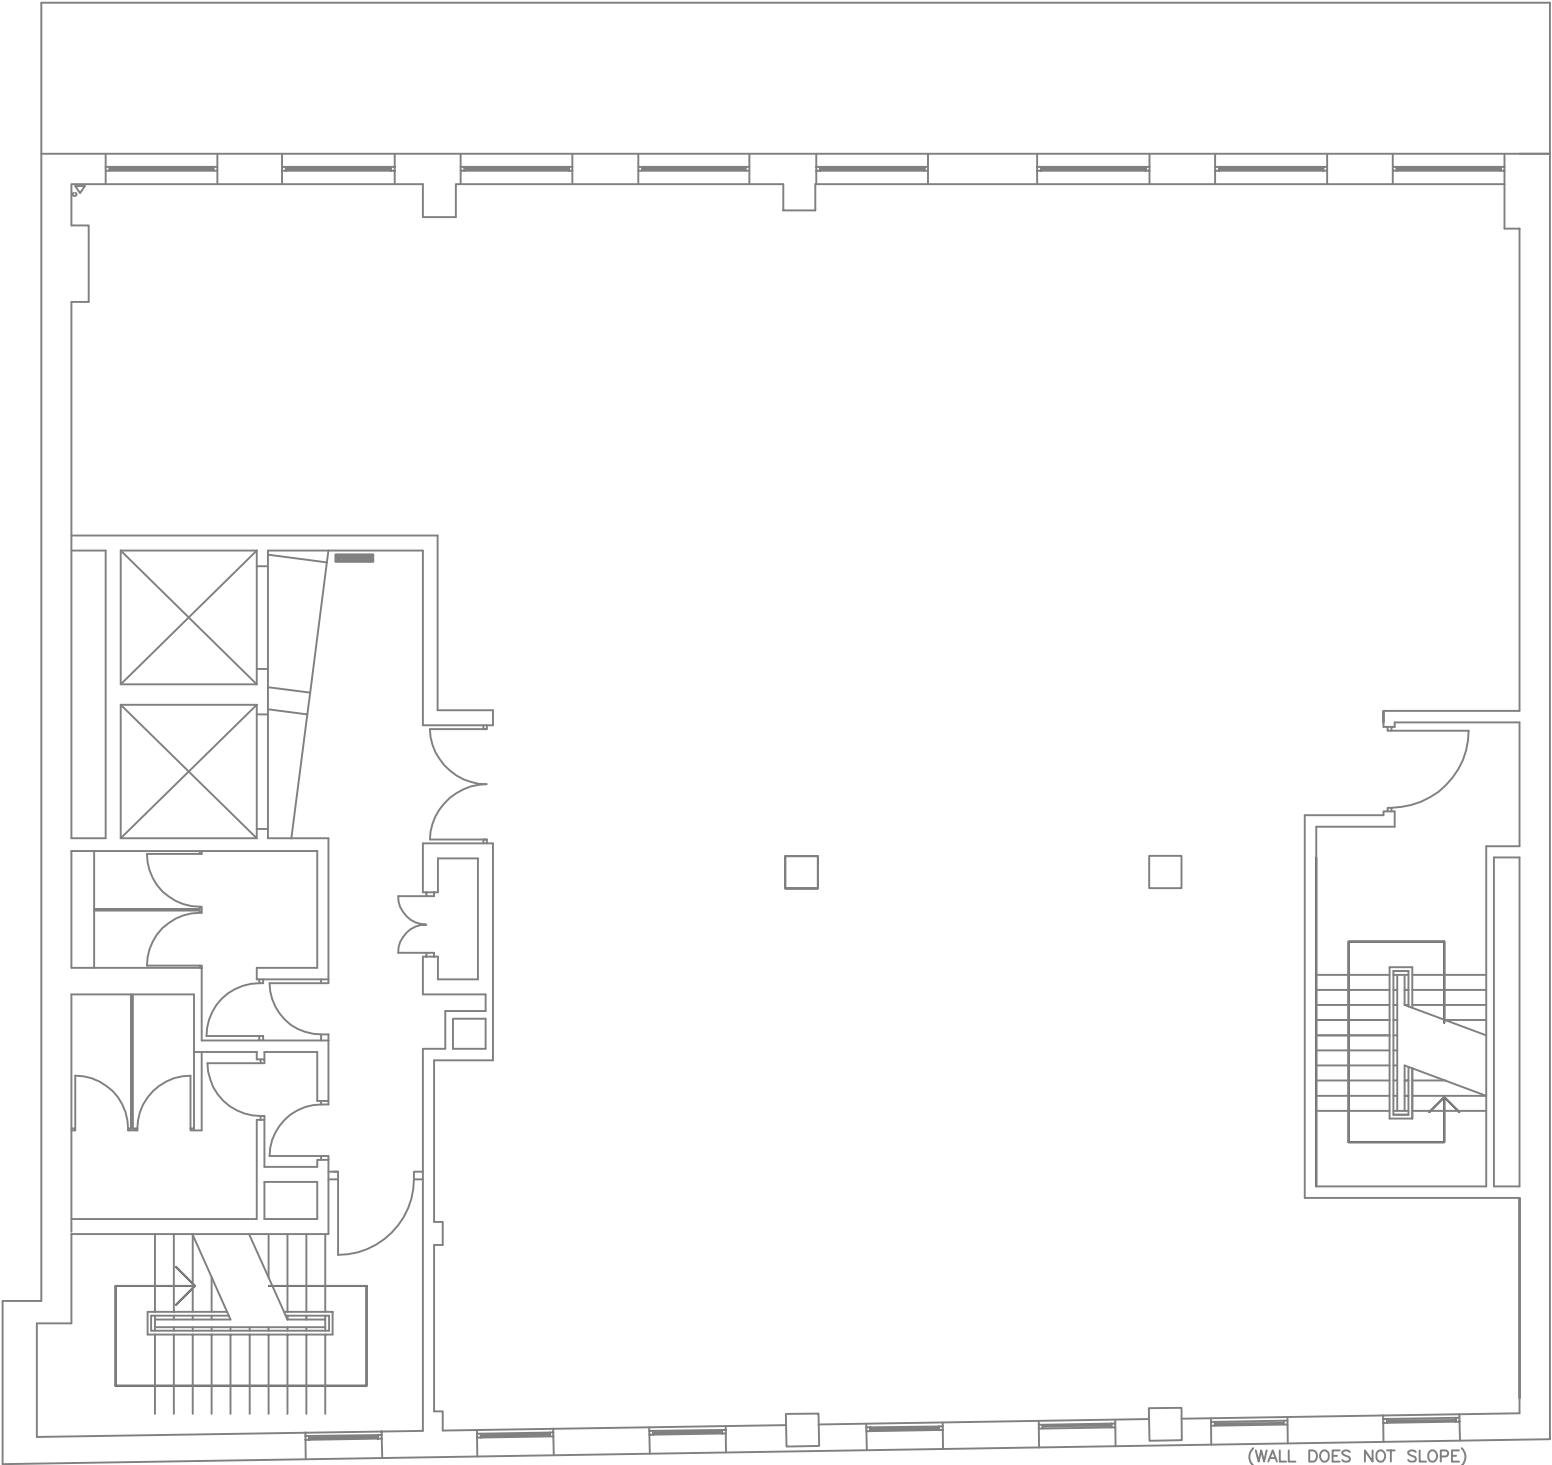



199 St Vincent Street
Glasgow
G2 5JD
Scotland

Tel: +44 (0)141 226 5241
Fax: +44 (0)141 221 0910
www.dtz.com

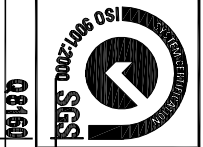

Q8160

CLIENT	SCALE:
DTZ	1:100@A3
PROJECT	DATE:
199 ST VINCENT STREET	
DRAWING	DRAWN:
SECOND FLOOR	APPROVED:
BASE BUILD PLAN	REVISION:
DRAWG No.	CAD REF: