




[View Online](#)

Framework 124 St...

124 St Vincent Street
Glasgow G2 5HF

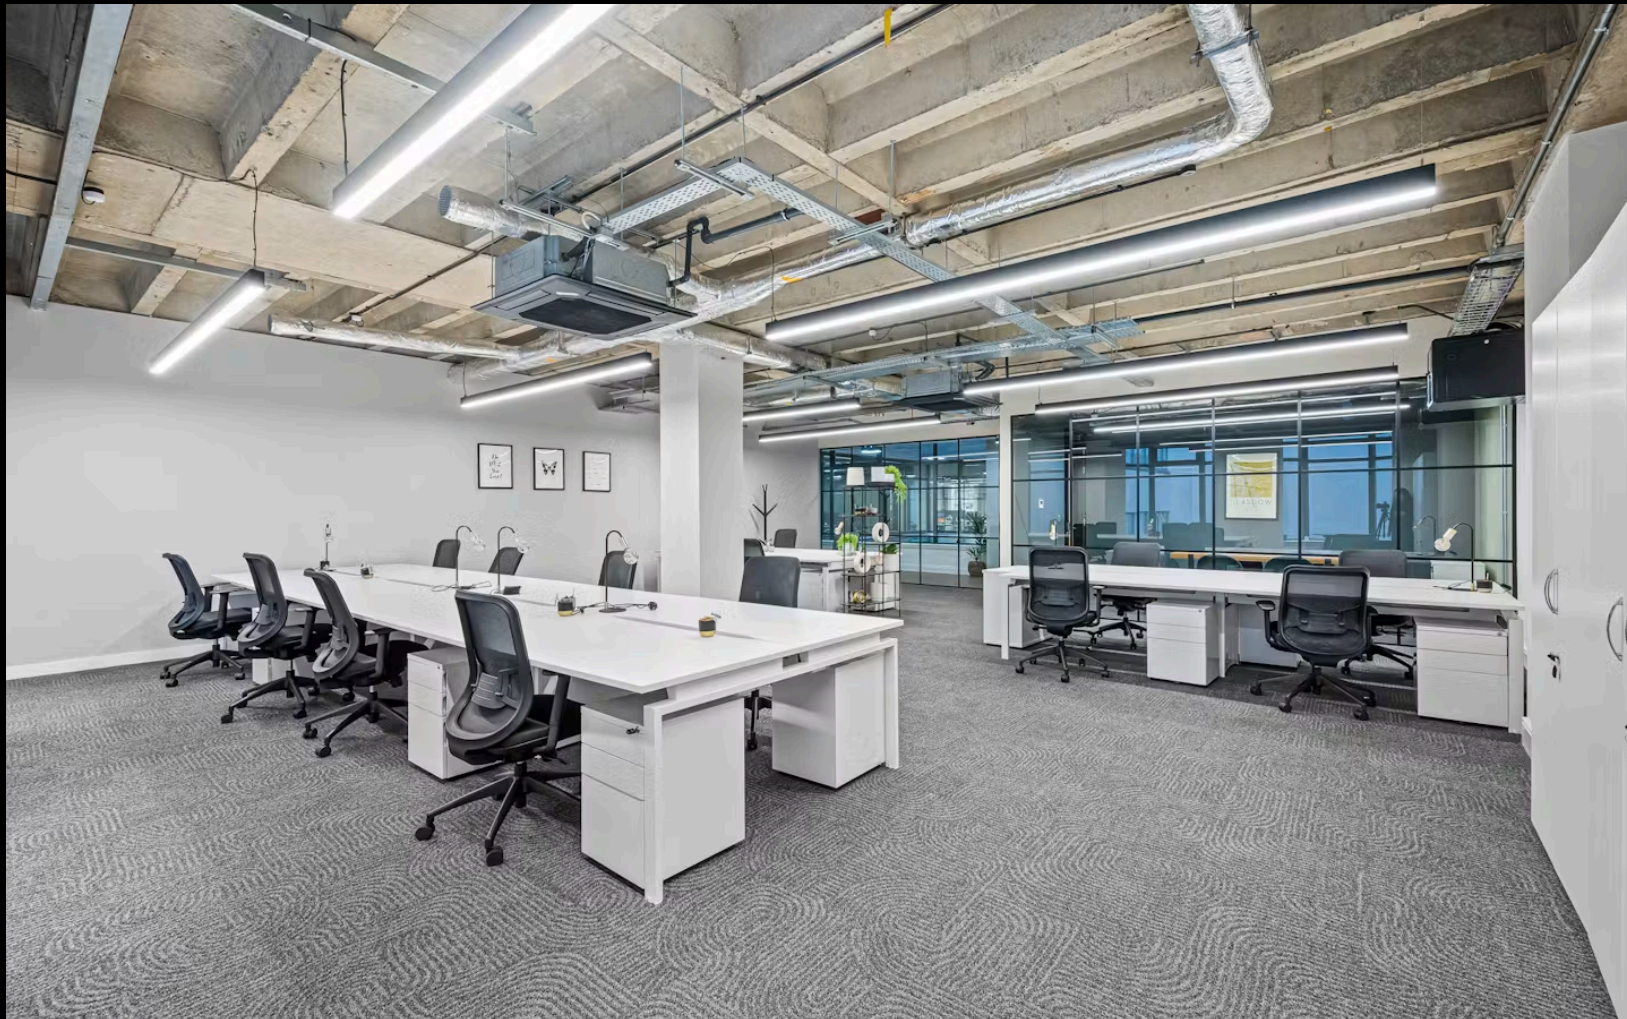

Stylish, modern studios for 10-20 people in a central location on flexible all-inclusive licences.

Type To Let

Size 366 to 17,879 sq ft

Rent £1,400 - £4,000 per month


mc2-offices.com

0141 266 0717

Description

36,460 sq ft of truly contemporary Glasgow city centre workspace offering studios from 350 sq ft to whole floors of 4,860 sq ft.

Framework provides the ideal solution to occupiers seeking fitted out, furnished studios - hassle free, easy in leasing.

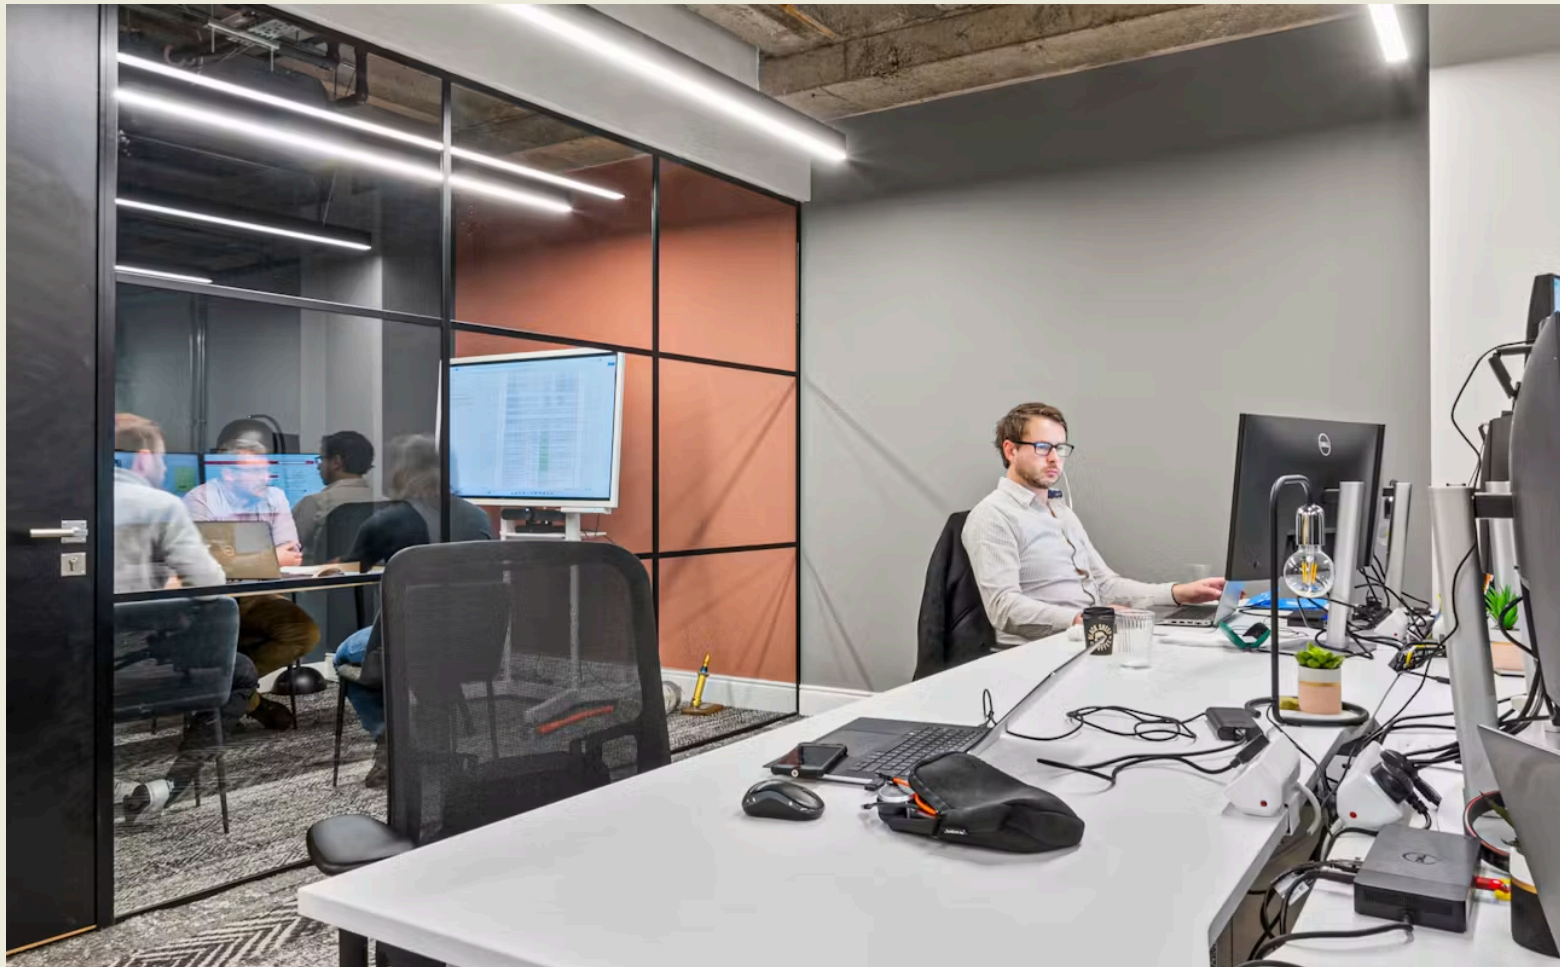

Framework 124 St Vince...

124 St Vincent Street
Glasgow G2 5HF

Stylish, modern studios for
10-20 people in a central
location on flexible
all-inclusive licences.

Type To Let

Size 366 to 17,879 sq ft

Rent £1,400 - £4,000 per
month

mc2-offices.com

Specification

- Highly specified studios
- Communal, bookable meeting rooms
- Breakout space
- 12 month+ leases with immediate entry
- High-speed 60mb WI-FI
- Fully fitted kitchen, with coffee, tea & snacks
- Dog friendly
- Gym with lockers & showers
- Cycle and car parking available



Framework 124 St...

124 St Vincent Street
Glasgow G2 5HF

Stylish, modern studios for 10-20 people in a central location on flexible all-inclusive licences.

Type To Let

Size 366 to 17,879 sq ft


Rent £1,400 - £4,000 per month

mc2-offices.com

0141 266 0717

Accommodation

Name	sq ft	Availability
7th	4,676	Available
6th	4,855	Available
5th	4,860	Available
4th - Suite 5	366	Available
4th - Suite 4	807	Available
4th - Suite 3	818	Available
4th - Suite 2	883	Available
4th - Suite 1	614	Available
3rd - Suite 7	963	Available
Total	18,842	

 

Framework 124 St...

124 St Vincent Street
Glasgow G2 5HF

Stylish, modern studios for
10-20 people in a central
location on flexible
all-inclusive licences.

Type To Let

Size 366 to 17,879 sq ft

Rent £1,400 - £4,000 per
month

mc2-offices.com

0141 266 0717

Floor Plan



FOURTH FLOOR - PROPOSED LAYOUT
Scale 1:75 @ A1

SUITE 1
N.I.A - 57 sqm / 614 sq ft approx
08 x Workstation (1400 x 800mm)

SUPPORT SETTINGS

01 x Tea Point / Breakout
01 x 6P Meeting Room

SUITE 2
N.I.A - 82 sqm / 883 sq ft approx
14 x Workstation (1400 x 800mm)

MEETING ROOMS

4P Meeting Room

SUITE 3
N.I.A - 76 sqm / 818 sq ft approx
18 x Workstation (1400 x 800mm)

SUITE 4
N.I.A - 75 sqm / 807 sq ft approx
18 x Workstation (1400 x 800mm)

MEETING ROOMS

6P Meeting Room

SUITE 5
N.I.A - 34 sqm / 366 sq ft approx
06 x Workstation (1400 x 800mm)

GENERAL NOTES & COPYRIGHT NOTICE

This drawing is to be read in conjunction with all other relevant drawings, specifications and employers requirements documentation. Do not scale or measure from this drawing. Use figure dimensions as guides only. All dimensions are to be taken as shown. All levels / dimensional discrepancies are to be brought to the immediate attention of c2 concepts Ltd.

Responsibility cannot be accepted for alteration and / or revision to this drawing without acknowledgement of c2 concepts Ltd. and this certificate must be signed by the worker before any alteration and specified, labour works are commenced. All workmanship and materials to be the best of their respective kind and at least equivalent to the appropriate British Standard Code of Practice.

Copyright reserved: This drawing may only be used for the client and location specified in the title block. All drawings and specifications related to this project are copyright of c2 concepts Ltd and may not in whole or part, be copied, distributed, reproduced, disclosed to any other third party without written consent from c2 concepts Ltd, or used for any other purpose than that agreed with c2 concepts Ltd, or used in any capacity by any third party without permission of c2 concepts Ltd. All parts of this drawing and documents referred to within this notice are covered by the Copyright, Designs and Patents Act 1988 and are owned in totality by c2 concepts Ltd.

Revisions:		
A	05/12/25	PA Plan updated as per client's comment
B	08/12/25	PA Plan updated as per client's mark up.
C	09/12/25	PA Plan updated as per client's mark up

Status	INFORMATION
--------	-------------

2

● Glasgow: 0141 221 8229
Gusena House, 20 St Vincent Place
Glasgow, G1 2DT

London: 0203 011 1664
Henry Wood House, 2 Riding House St
London, W1W 3JA

© copyright
Gusena House, London,
www.cibacreative.co.uk

Project	124 St Vincent Street Glasgow G2 5ER
Client	Catalyst Consult
Title	Fourth Floor - Proposed Layout

Drawn PA	Checked JC	Date 04.12.25	
Scale 1:75 @ A1	Project no. c2:1211	Drawing no. SK-AL(70)4-01	R

Framework

124 St...

124 St Vincent Street
Glasgow G2 5HF

Stylish, modern studios for
10-20 people in a central
location on flexible
all-inclusive licences.



Type To Let

Size 366 to 17,879 sq ft

Rent £1,400 - £4,000 per month

mc2-offices.com

0141 266 0717

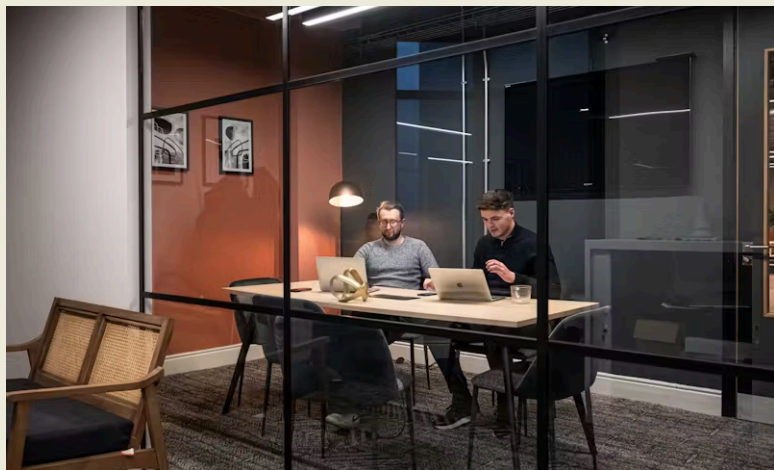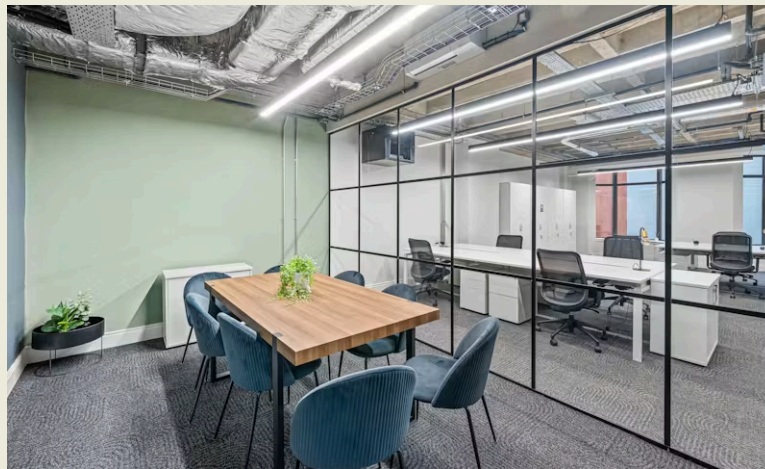

Framework 124 St...

124 St Vincent Street
Glasgow G2 5HF

Stylish, modern studios for
10-20 people in a central
location on flexible
all-inclusive licences.

Type To Let

Size 366 to 17,879 sq ft

Rent £1,400 - £4,000 per
month


mc2-offices.com

0141 266 0717

Location

Framework's central location means all forms of domestic travel are within easy reach.

Queen Street and Glasgow Central Railway Stations are within a few minutes' walk, while Buchanan Street Subway Station further improves connectivity to the West End and Greater Glasgow.

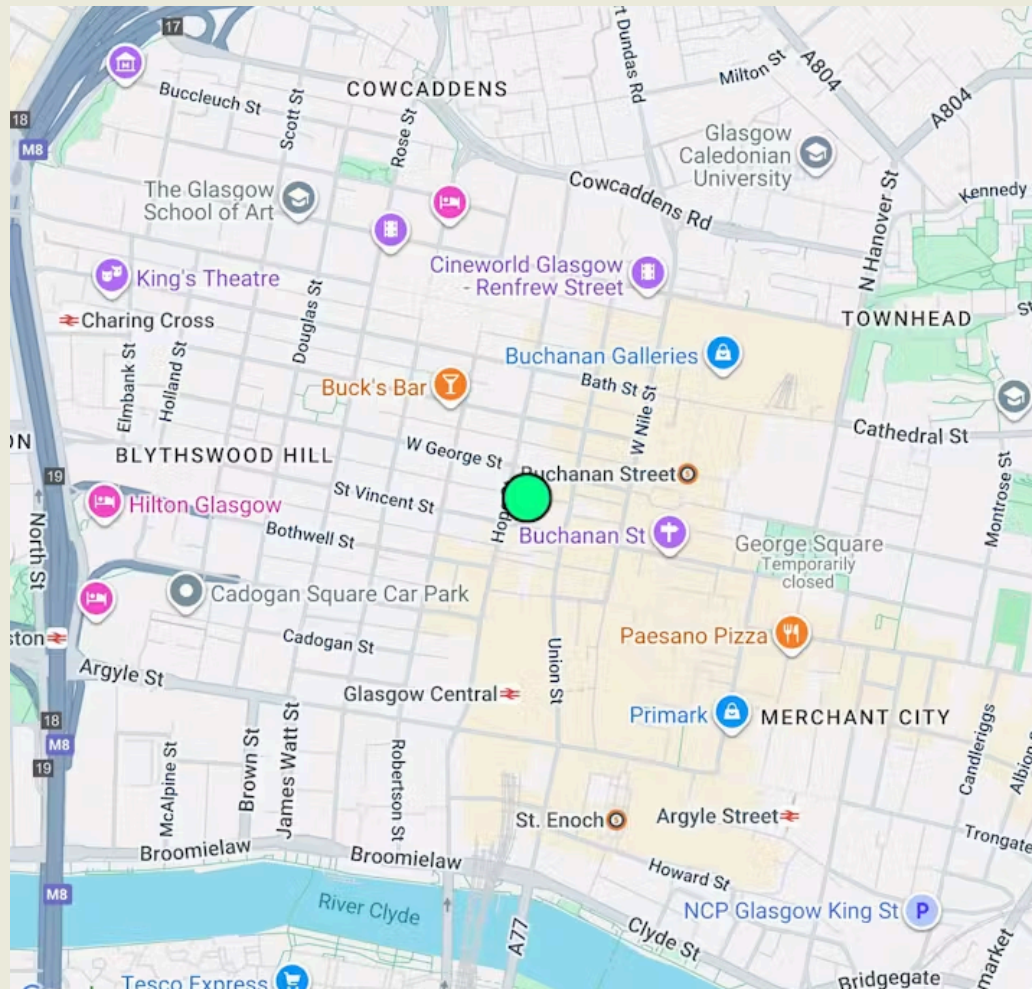

Framework 124 St Vince...

124 St Vincent Street
Glasgow G2 5HF

Stylish, modern studios for
10-20 people in a central
location on flexible
all-inclusive licences.


Type To Let

Size 366 to 17,879 sq ft

Rent £1,400 - £4,000 per
month

mc2-offices.com

0141 266 0717

 


We are an independent real estate agency, with expert local knowledge of Scotland's cities and towns. We ensure our clients, whether landlord or tenant, vendor or purchaser, receive the best advice. Offices are at the heart of what we do and it's been our passion since 1995.



Member of corfac.com

MC2 gives notice that these particulars are set out as a general outline only for the guidance of intending Purchasers or Lessees and do not constitute any part of an offer or missives. Details are given without any responsibility and any intending Purchasers, Lessees or Third Party should not rely on them as statements or representations of fact, but must satisfy themselves by inspection or otherwise as to the correctness of each of them. No person employed or engaged by MC2 has any authority to make any representation or warranty whatsoever in relation to this property. MC2 is the licensed trading name of MC2 (Glasgow) Ltd. Company registered in Scotland no SC704375. Registered office: 9 Royal Crescent, Glasgow G3 7SP. Generated on August 2026

 

Andy Cunningham
Founder
andy@mc2-offices.com
07793 808 490

Colin Mackenzie
Founder
colin@mc2-offices.com
07912 805 890

mc2-offices.com

0141 266 0717