


DRAWING LOGNO. [UNDERFLOOR CONTAINMENT]

- MEDIUM-DUTY HOT-DIP GALVANISED CABLE TRAY SYSTEM, PERFORATED, NOMINALLY 200mm WIDE, RETURN FLANGE TYPE, FOR UNDERFLOOR BUSBAR POWER CABLING.
- MEDIUM-DUTY GALVANISED CABLE BASKET, NOMINALLY 300mm WIDE FOR DATA CABLING.

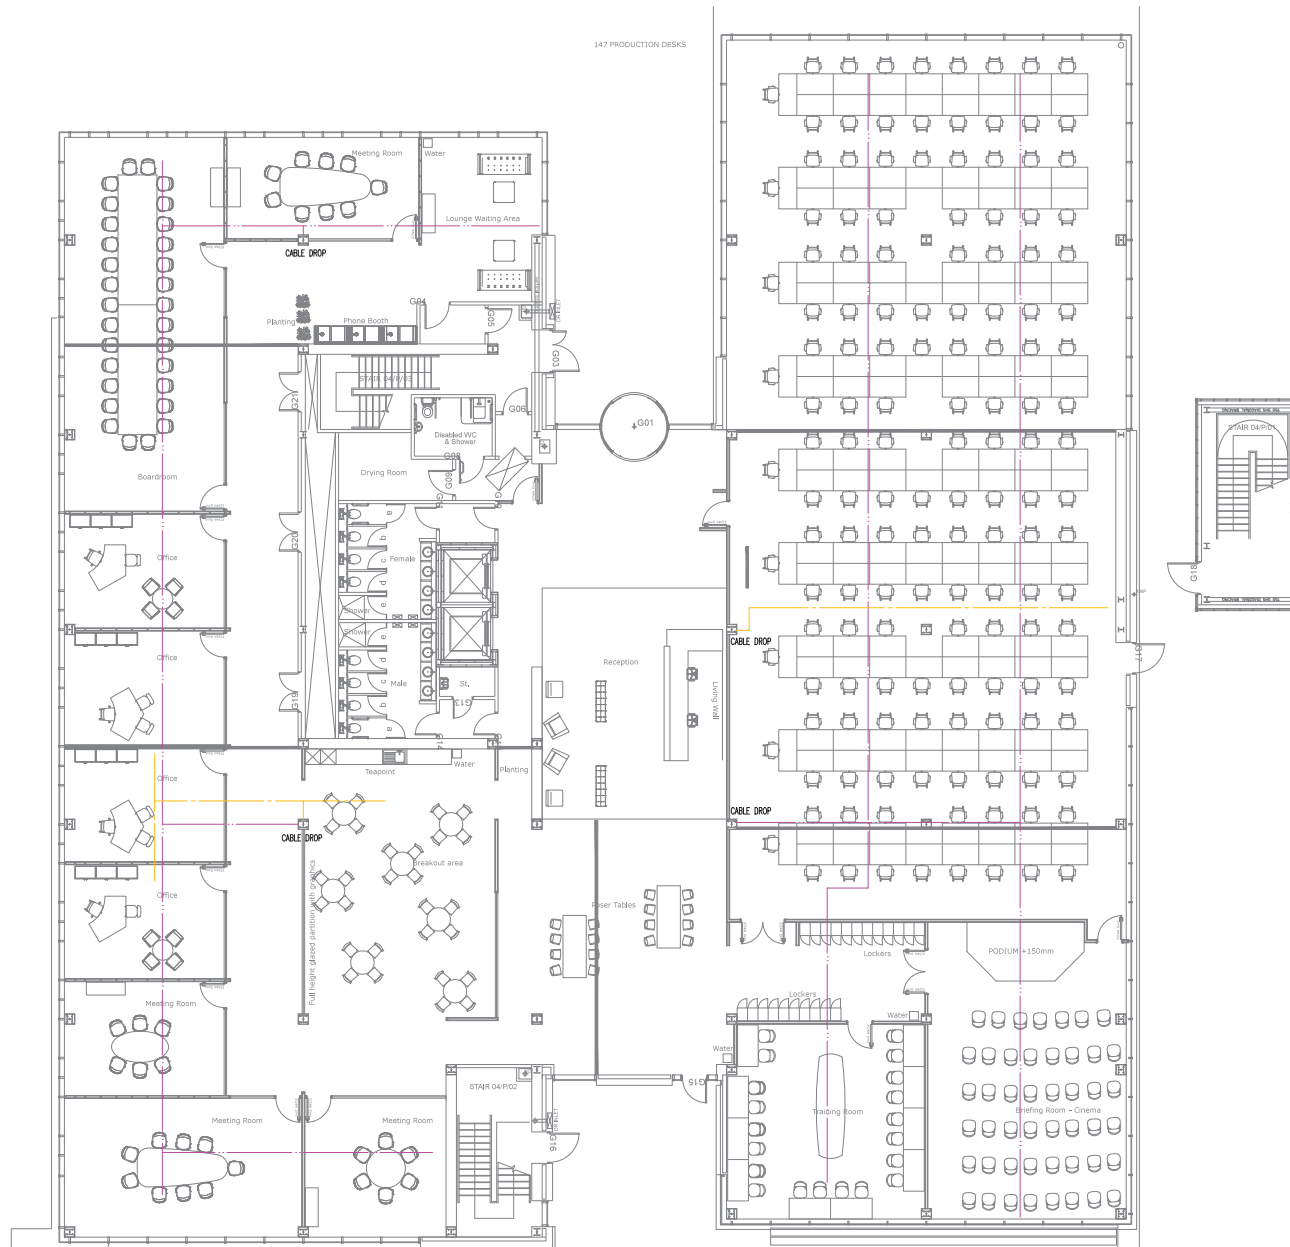

**As Fitted**

REVISION NOTES	DATE	CHECKED	SIGNED



**AKD**  
Electrical Contractors

Unit W7  
141 Charles Street  
Glasgow  
G21 2QA

EMAIL: [glasgow@akd.net](mailto:glasgow@akd.net)  
 WEB: [www.akd.net](http://www.akd.net)  
 PHONE: 0141 374 2009




CLIENT: \_\_\_\_\_

PROJECT: **Maxim 10**

TITLE: **Ground Floor Underfloor Containment Layout**

DRAWN:	CHECKED:	APPROVED:
CAD FILE:	SCALE@A1:	DATE:
PROJECT No:	DRAWING No:	REVISION No:

**12166**

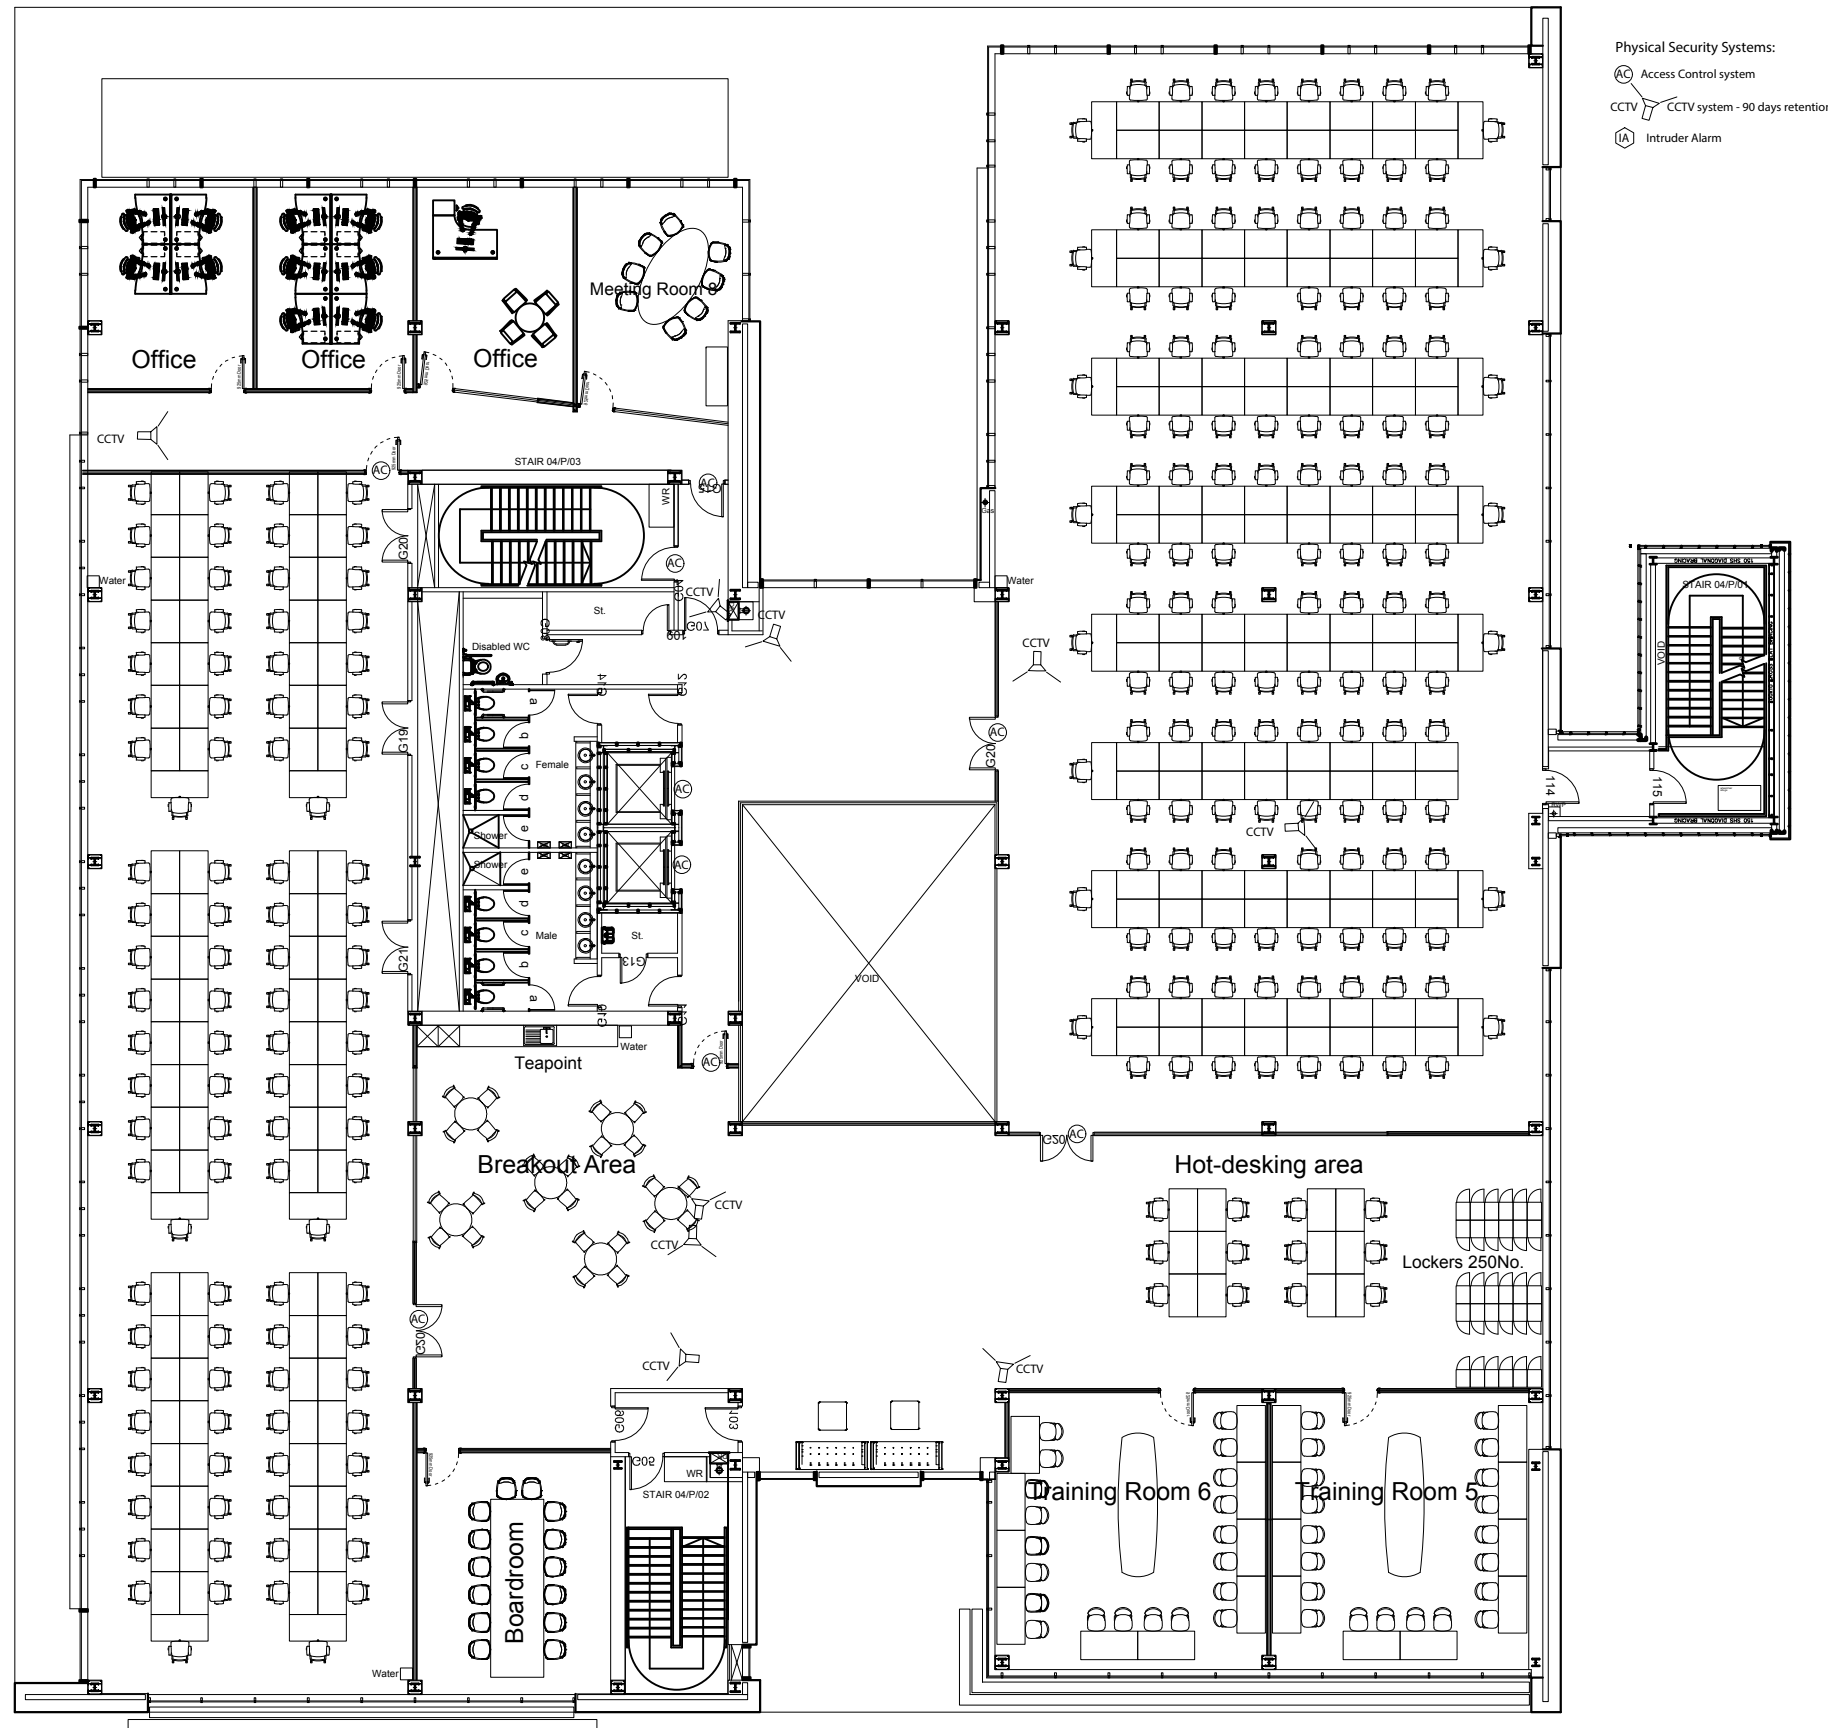

Proposed 3rd floor (Mar 2023)