


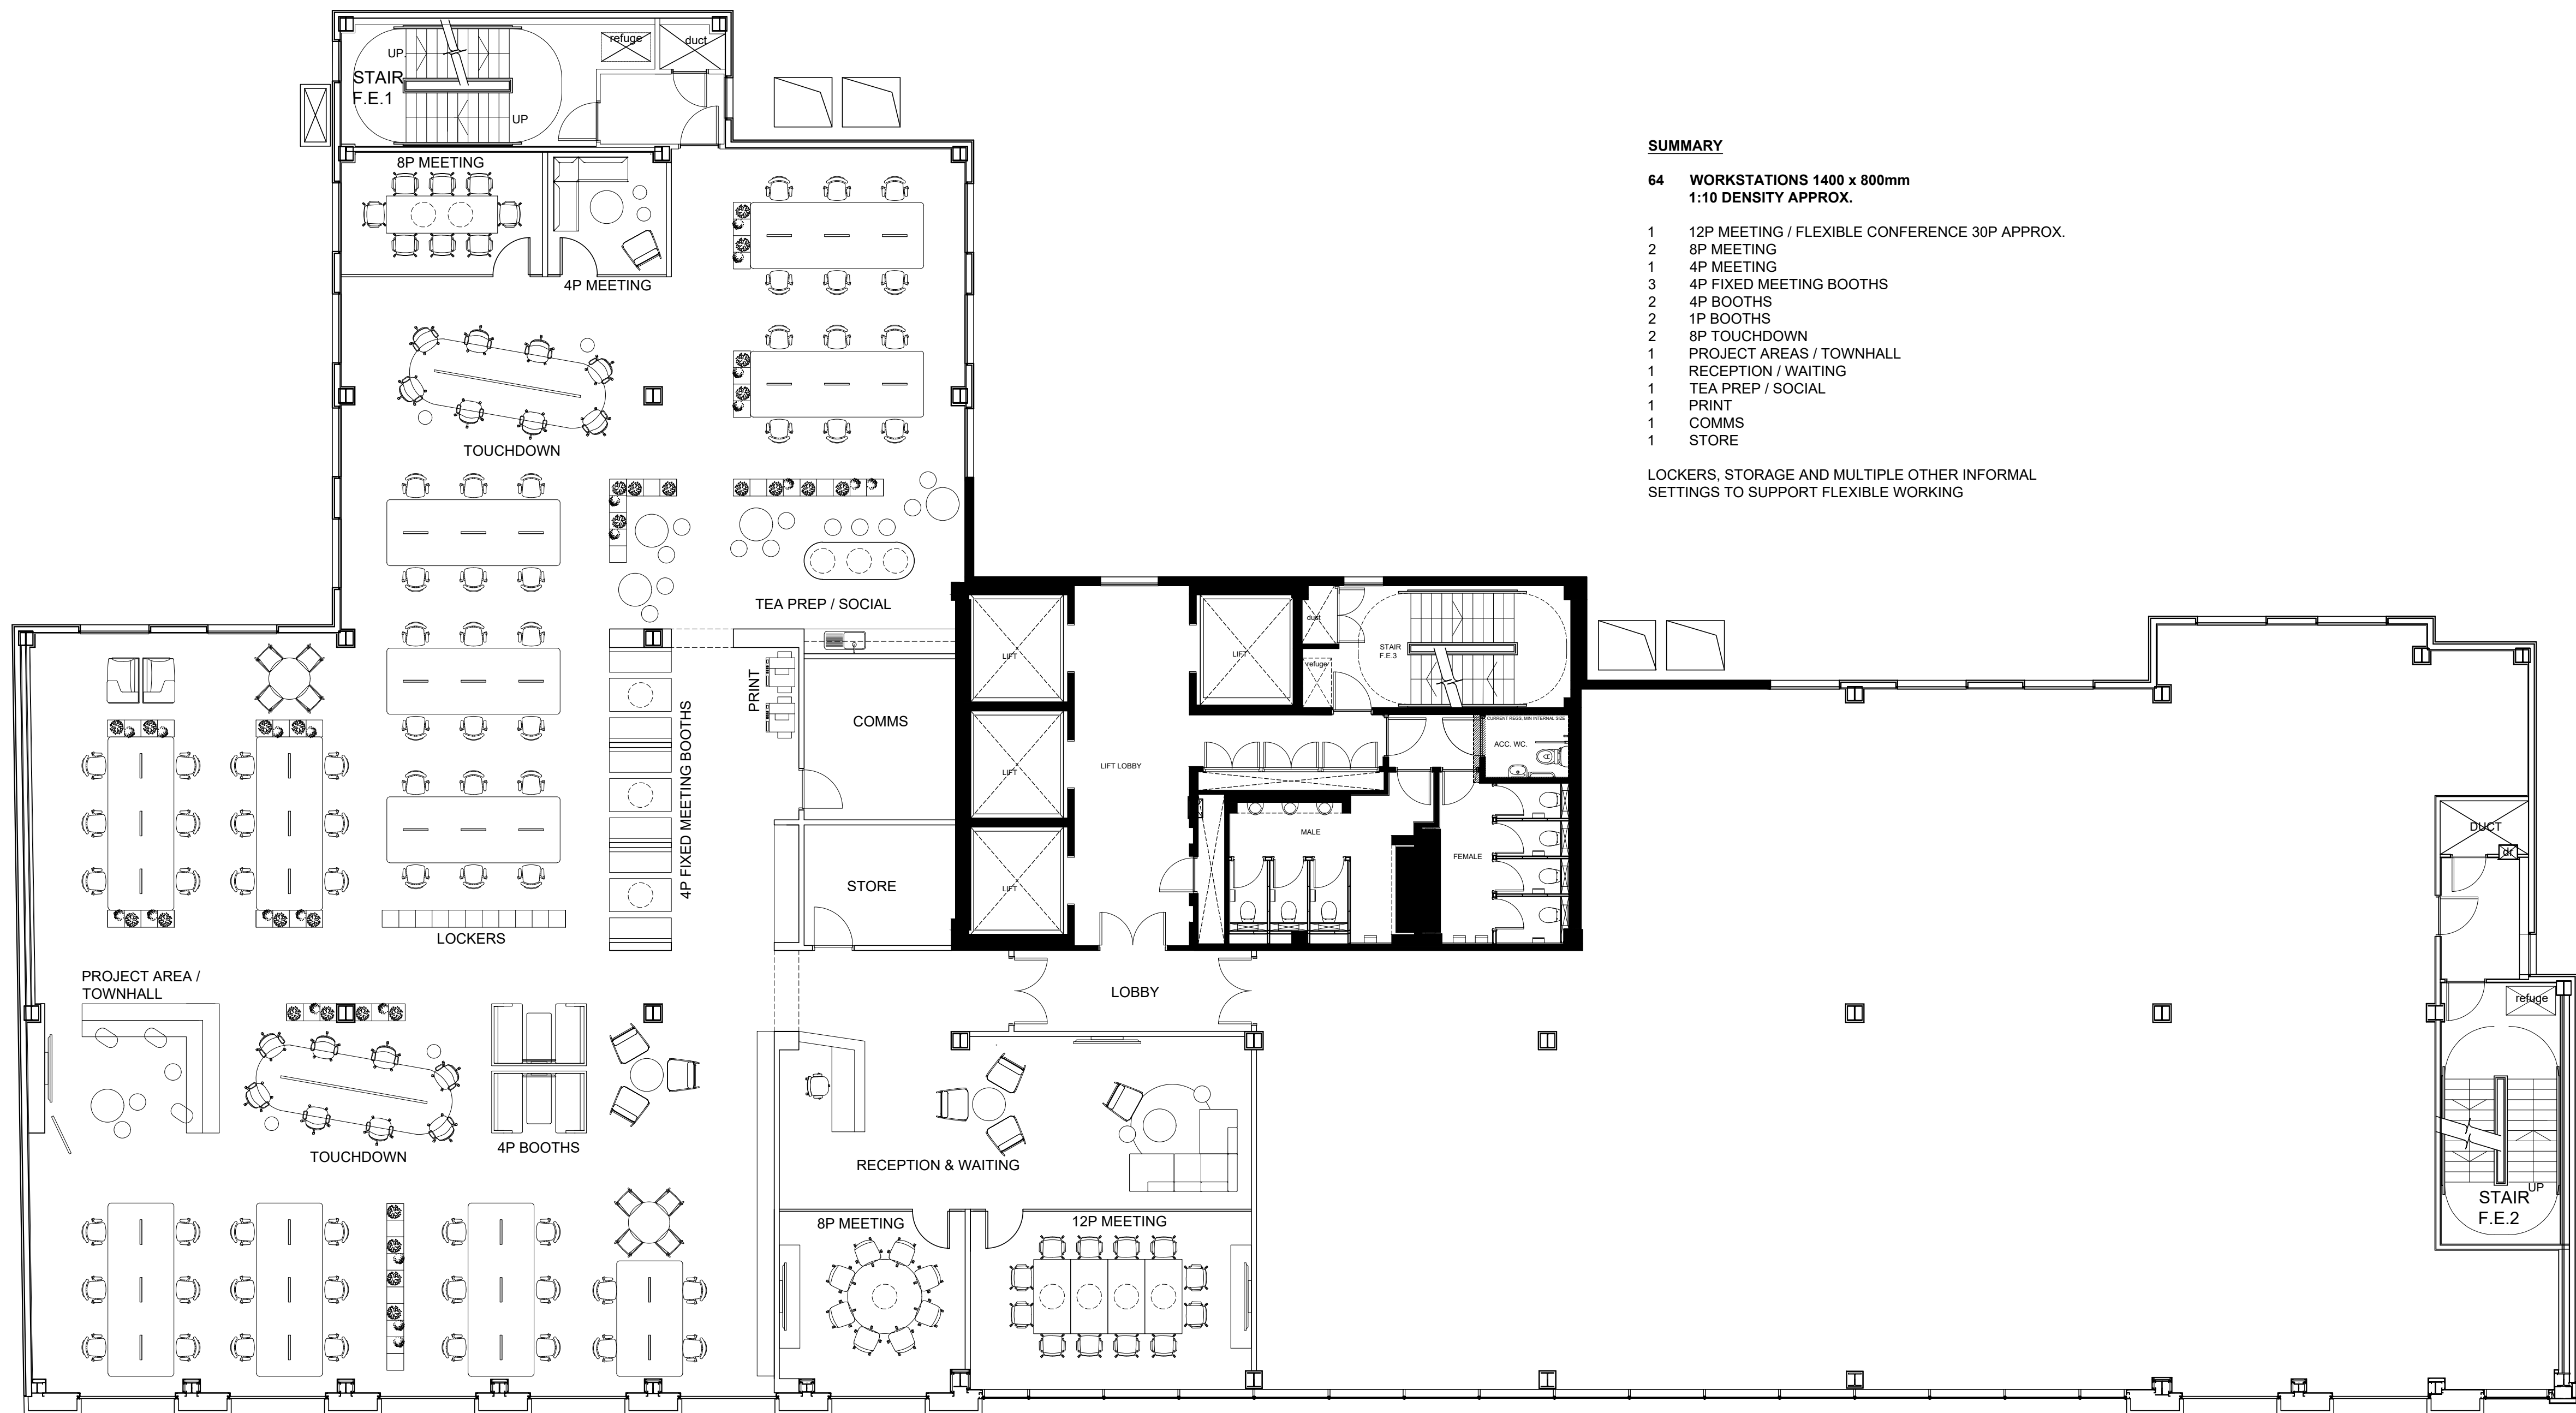

SUMMARY


- 64 WORKSTATIONS 1400 x 800mm
1:10 DENSITY APPROX.
- 1 12P MEETING / FLEXIBLE CONFERENCE 30P APPROX.
 - 2 8P MEETING
 - 1 4P MEETING
 - 3 4P FIXED MEETING BOOTHS
 - 2 4P BOOTHS
 - 2 1P BOOTHS
 - 2 8P TOUCHDOWN
 - 1 PROJECT AREAS / TOWNHALL
 - 1 RECEPTION / WAITING
 - 1 TEA PREP / SOCIAL
 - 1 PRINT
 - 1 COMMS
 - 1 STORE

LOCKERS, STORAGE AND MULTIPLE OTHER INFORMAL
SETTINGS TO SUPPORT FLEXIBLE WORKING

OPTIMA
TEST FIT SPACE PLAN
LEVEL 2 PROPOSED
OPTION 3

rev.	date	details	by	rev.	date	details	by	notes
A	15.04.21	Issued for Information	GY					-
B	11.05.21	Issued for Information	GY					

Optima Building Refurbishment
APAM Ltd
Location

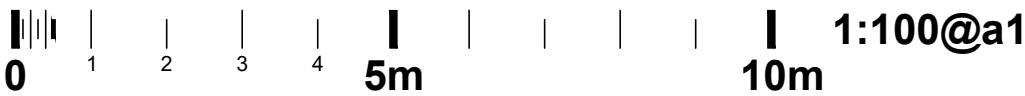

drawing number	revision	drawing title	scale
AOG.AR(SK)502	B	TEST FIT SPACE PLAN LEVEL 2 PROPOSED OPTION 3	1:100
status Information			date 12.04.21 drawn GY format A1